

Project Newsletter

Mar. 19, 2015

City of Madison Lake **ANNEXATION**



While winter came early, it appears that spring may be here. Work will begin soon within the various project areas as described below. The City has been in contact with its insurance provider regarding the improved fire protection resulting from the project. The *electronic* version of this newsletter includes information regarding the improved fire protection that you may want to share with your provider. This information can also be downloaded from the City's website at www.ci.madison-lake.mn.us.

CIC Area

All mainline sewer and water installation is complete. As the remaining frost continues to come out of the ground, road conditions will be less than ideal. We encourage motorists to stay out of muddy areas as ruts trap water and prolong the drying process. Once the moisture conditions of the roadway allow and spring weight restrictions are lifted, Holtmeier crews can begin hauling the materials and the larger equipment necessary to build the final road section. It is anticipated that this work could begin within the next few weeks. In the meantime, Holtmeier crews plan to begin the remaining service line connections, septic system abandonment, and meter installations – which can be done with smaller equipment – in the next week or two.

Once the roadway is close to final grade, Xcel Energy will be able to install natural gas main lines. You can apply for natural gas service by filling out an application online or call the Xcel Builders Call Line for assistance with the process at 612.628.2121. Juan Galloway is the Xcel sales representative for the southwest area and will be available to answer questions and provide costs, if any, for the installation of service. Juan can be reached at 651.779.3519.

Nutmeg, Krason, Wheaton, & Clydette Areas

RL Larson has been on site this week to maintain erosion control items. Once spring weight restrictions are lifted, RL Larson will be able to begin construction of the final road sections, complete service installations and connections, and complete final turf restoration. In the meantime, minor work including grinder station wiring will proceed.

Project Contacts

City of Madison Lake

Ari Klugman, City Administrator
507.243.3011
ari.klugman@ci.madison-lake.mn.us

Project Engineer

Chris Larson, ISG
507.387.6651
chris.larson@is-grp.com

Construction Field Representative

Shaun Mickelson, ISG
507.327.5526
shaun.mickelson@is-grp.com

General Contractor – Nutmeg Rd. & West Duck Lake

Randy Kirschman, RL Larson Excavating
320.654.0709
rkirschman@hotmail.com

General Contractor – Duck Lake CIC

Jim Voda, Holtmeier Construction
507.389.9112
jvoda1@hickorytech.net



CITY OF MADISON LAKE
Administration | Police | Public Works

525 Main Street | PO Box 295
Madison Lake, MN 56063-0295
P. 507.243.3011 | F. 507.243.4330

March 19, 2015

To Whom It May Concern:

Re: Fire Hydrant

I am writing to confirm that as part of the 2014 Annexation Project fire hydrants were added along Krason, Nutmeg, Clydette, Wheaton and Doran Drive. I have attached a map showing the locations of the new hydrants. The diagram also shows a 250 foot radius around each hydrant for reference.

Please feel free to contact me at City Hall (507)243-3011, if you have any further questions or I can be of assistance in anyway.

Thank you,

Ariel J. Klugman, City Administrator



I HEREBY CERTIFY THAT THIS PLAN, SPECIFICATION, OR REPORT WAS PREPARED BY ME OR UNDER MY DIRECT SUPERVISION AND THAT I AM A DULY LICENSED PROFESSIONAL ENGINEER UNDER THE LAWS OF THE STATE OF MINNESOTA

CHRISTOPHER J. LARSON

Chris Larson

DATE: 02/28/2014 LIC NO: 48735

I HEREBY CERTIFY THAT THIS PLAN, SPECIFICATION, OR REPORT WAS PREPARED BY ME OR UNDER MY DIRECT SUPERVISION AND THAT I AM A DULY LICENSED PROFESSIONAL ENGINEER UNDER THE LAWS OF THE STATE OF MINNESOTA

DATE: LIC NO:

THIS DOCUMENT IS THE PROPERTY OF IS GROUP, INC AND MAY NOT BE USED, COPIED OR DUPLICATED WITHOUT PRIOR WRITTEN CONSENT.

PROJECT

NUTMEG ROAD & WEST DUCK LAKE ANNEXATION



MADISON LAKE MINNESOTA


Mark	Date	Revision Schedule	
		Description	

PROJECT NO: 12-14620
 FILE NAME: 14620 500 UTILITY
 DRAWN BY: JD
 DESIGNED BY: CJL/BMW
 REVIEWED BY: CJL/BMW
 ISSUE DATE:
 CLIENT PROJECT NO:

TITLE
615th LANE UTILITY PLAN

SHEET
502

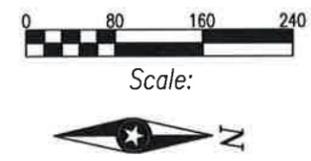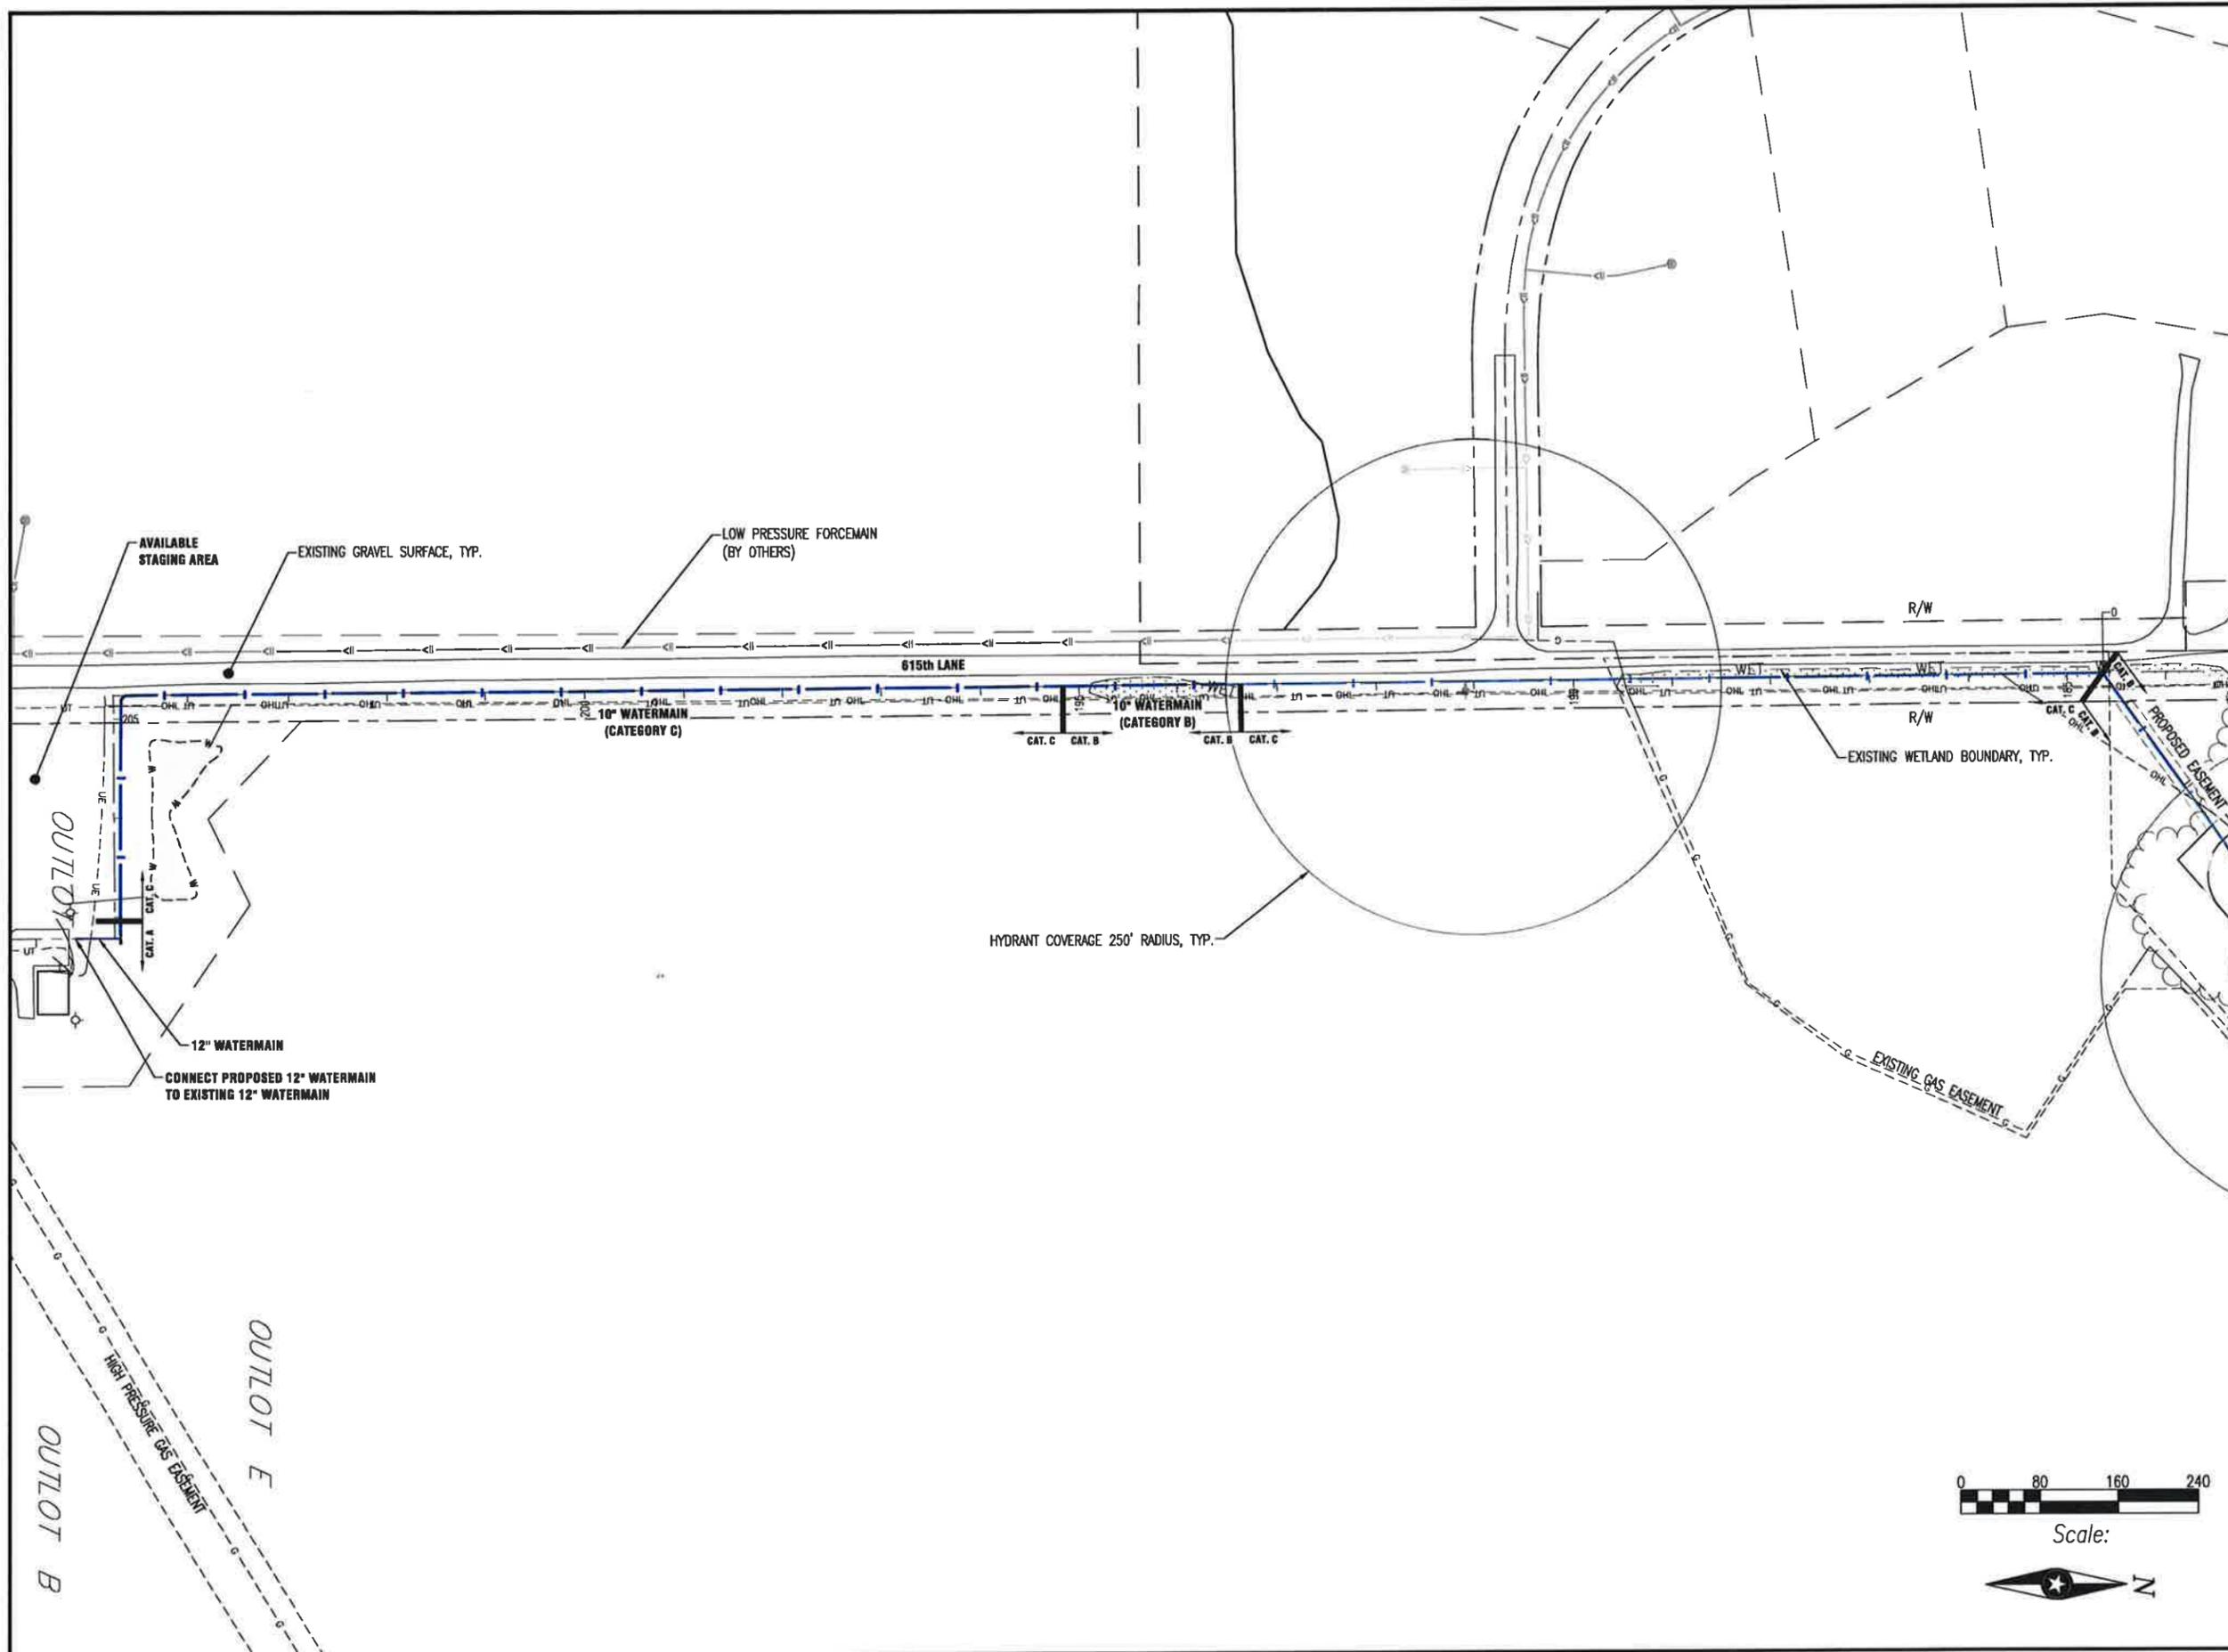

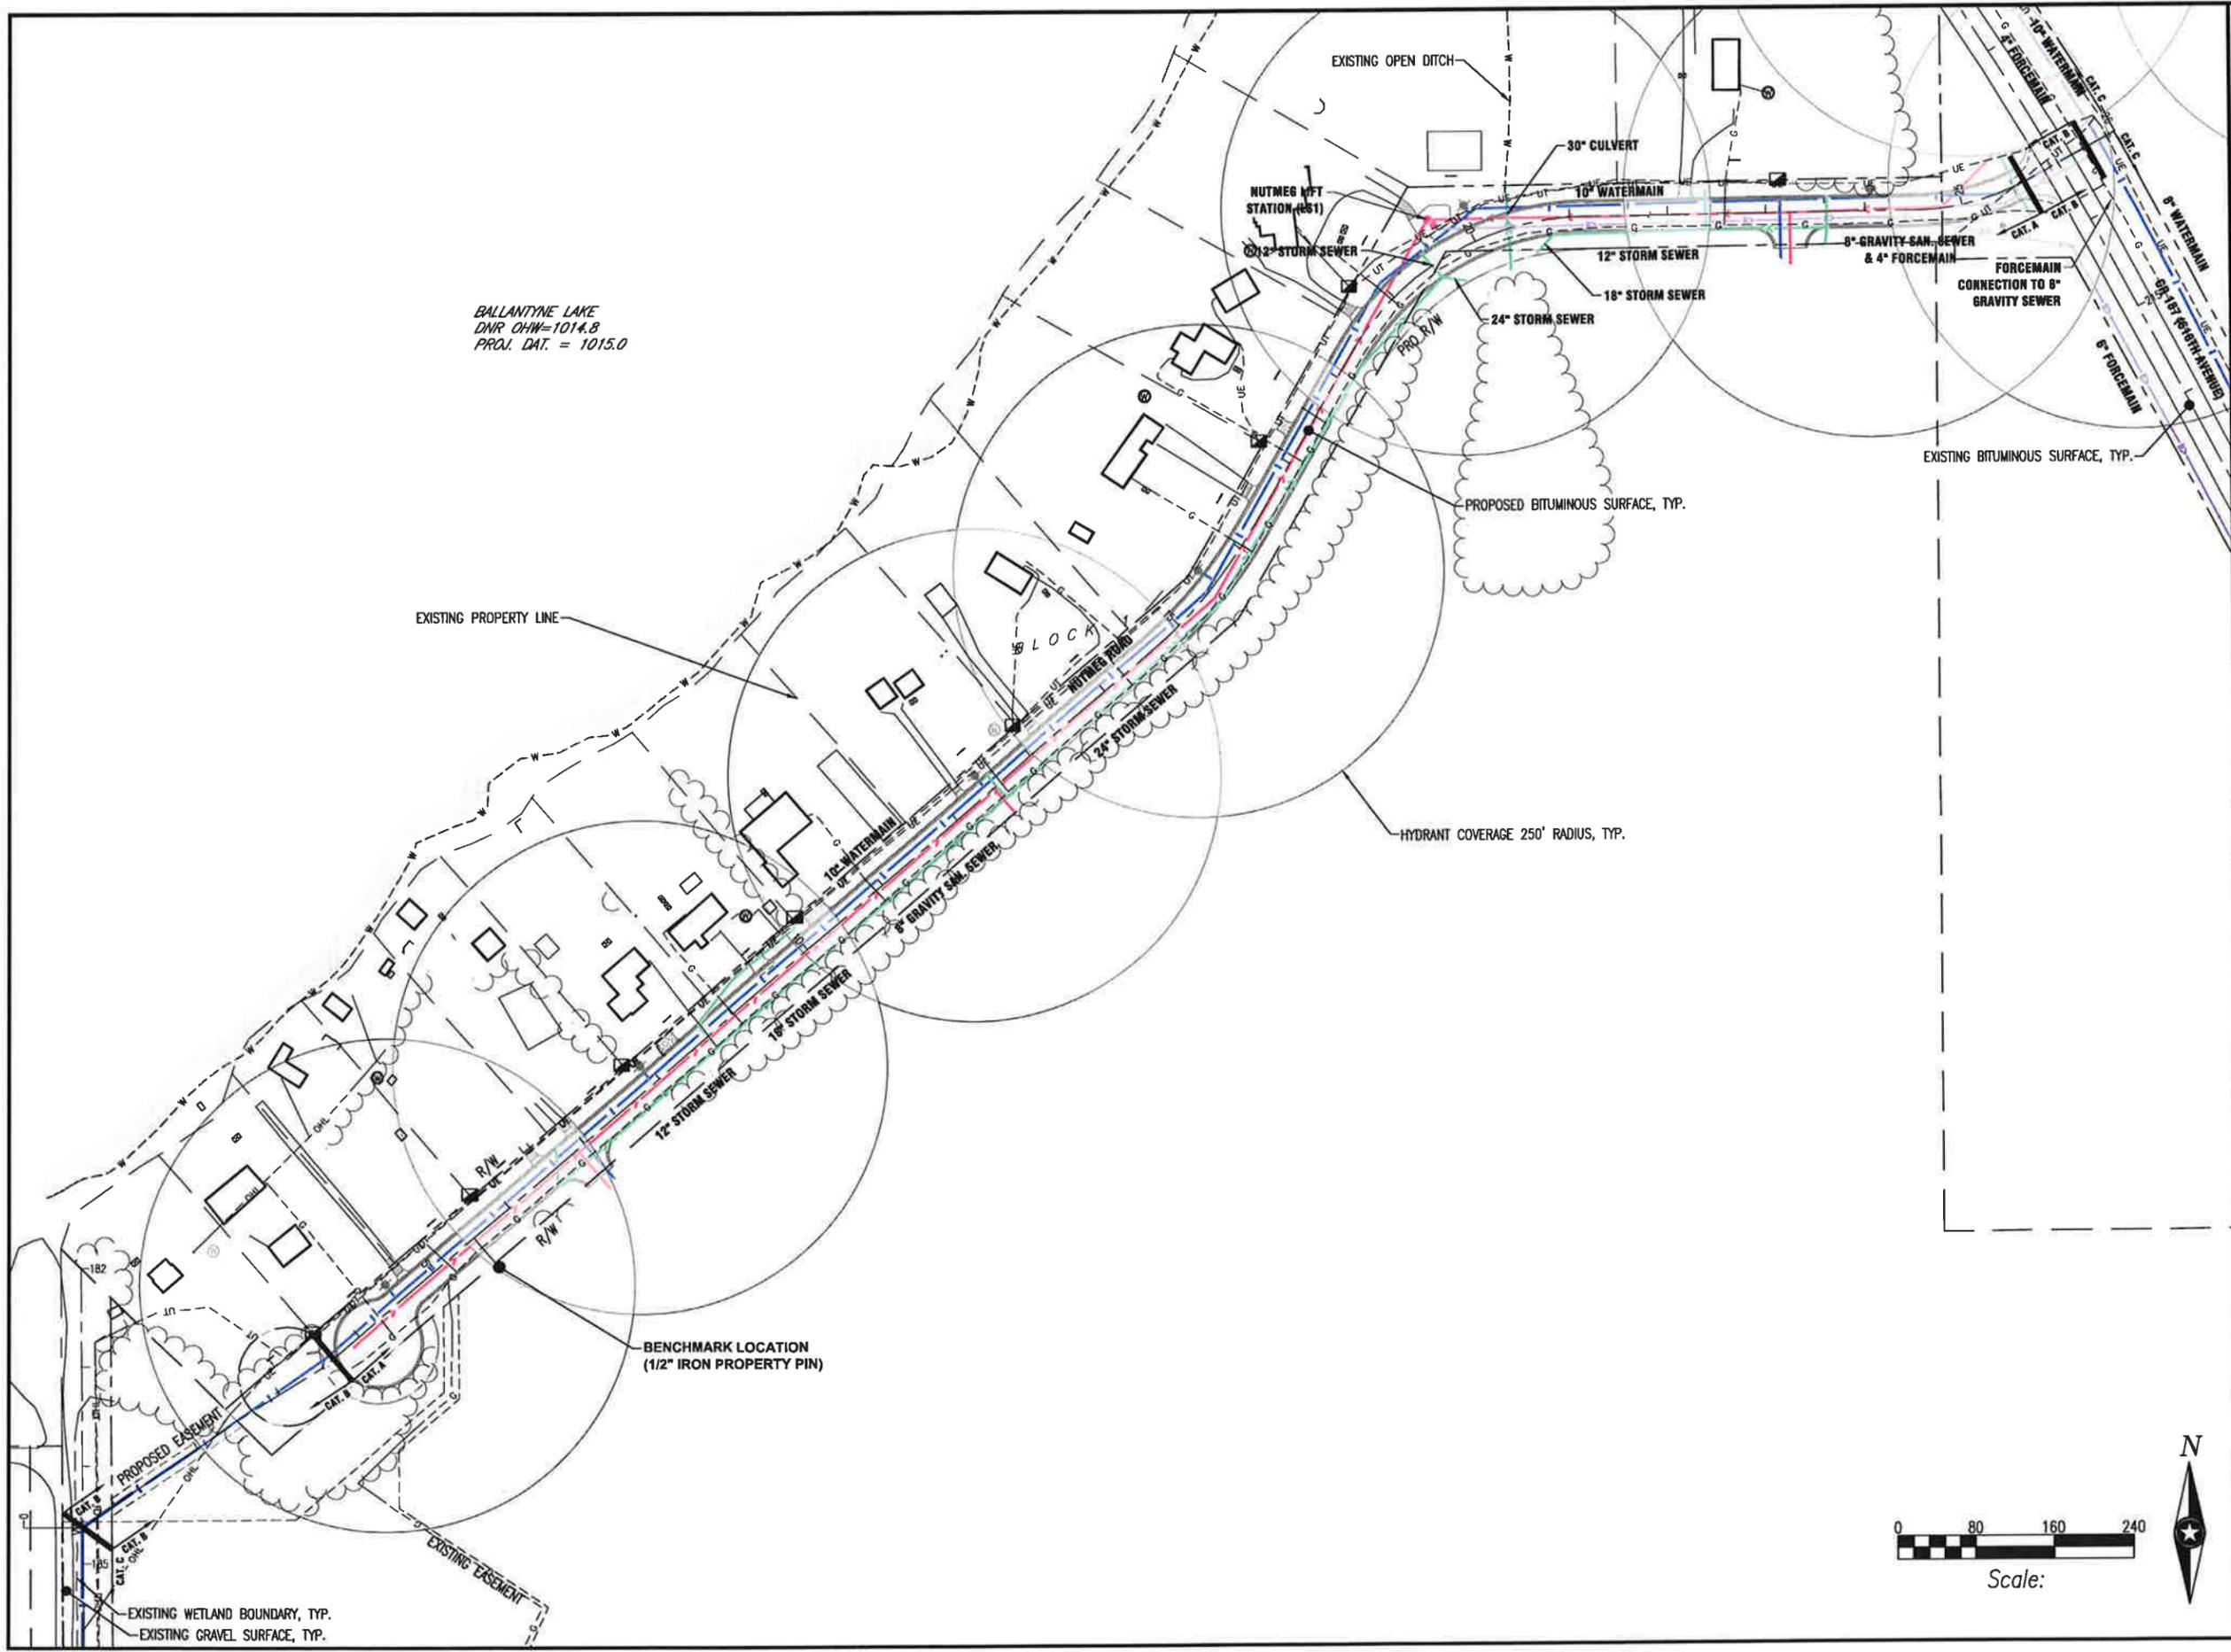

BALLANTYNE LAKE
DNR OHW=1014.8
PROJ. DAT. = 1015.0

IS GROUP
One firm - start to finish™

ARCHITECTS • ENGINEERS • PLANNERS •
LAND SURVEYORS • SCIENTISTS

Minnesota: Mankato • Faribault
Iowa: Storm Lake • Algona • Sac City
Wisconsin: La Crosse

Web: www.is-grp.com



I HEREBY CERTIFY THAT THIS PLAN, SPECIFICATION, OR REPORT WAS PREPARED BY ME OR UNDER MY DIRECT SUPERVISION AND THAT I AM A DULY LICENSED PROFESSIONAL ENGINEER UNDER THE LAWS OF THE STATE OF MINNESOTA

CHRISTOPHER J. LARSON

Chris Larson

DATE: 02/28/2014 LIC. NO.: 48735

I HEREBY CERTIFY THAT THIS PLAN, SPECIFICATION, OR REPORT WAS PREPARED BY ME OR UNDER MY DIRECT SUPERVISION AND THAT I AM A DULY LICENSED PROFESSIONAL ENGINEER UNDER THE LAWS OF THE STATE OF MINNESOTA

DATE: _____ LIC. NO. _____

THIS DOCUMENT IS THE PROPERTY OF IS GROUP, INC. AND MAY NOT BE USED, COPIED OR DUPLICATED WITHOUT PRIOR WRITTEN CONSENT.

PROJECT

NUTMEG ROAD & WEST DUCK LAKE ANNEXATION

MADISON LAKE MINNESOTA

Revision Schedule		
Mark	Date	Description


PROJECT NO: 12-14620
FILE NAME: 14620 500 UTILITY
DRAWN BY: JD
DESIGNED BY: C.J./B.M.W.
REVIEWED BY: C.J./B.M.W.
ISSUE DATE: _____
CLIENT PROJECT NO: _____

TITLE

NUTMEG ROAD UTILITY PLAN

SHEET

503

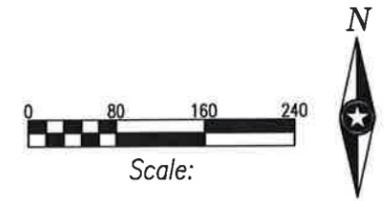



ARCHITECTS • ENGINEERS • PLANNERS •
 LAND SURVEYORS • SCIENTISTS
 Minnesota: Mankato • Faribault
 Iowa: Storm Lake • Algona • Sac City
 Wisconsin: La Crosse
 Web: www.is-grp.com



I HEREBY CERTIFY THAT THIS PLAN, SPECIFICATION, OR REPORT WAS PREPARED BY ME OR UNDER MY DIRECT SUPERVISION AND THAT I AM A DULY LICENSED PROFESSIONAL ENGINEER UNDER THE LAWS OF THE STATE OF MINNESOTA.

CHRISTOPHER J. LARSON

DATE: 02/28/2014 LIC. NO. 48735

I HEREBY CERTIFY THAT THIS PLAN, SPECIFICATION, OR REPORT WAS PREPARED BY ME OR UNDER MY DIRECT SUPERVISION AND THAT I AM A DULY LICENSED PROFESSIONAL ENGINEER UNDER THE LAWS OF THE STATE OF MINNESOTA.

DATE: LIC. NO.

THIS DOCUMENT IS THE PROPERTY OF I&S GROUP, INC AND MAY NOT BE USED, COPIED OR DUPLICATED WITHOUT PRIOR WRITTEN CONSENT.

PROJECT

NUTMEG ROAD & WEST DUCK LAKE ANNEXATION

MADISON LAKE MINNESOTA

Revision Schedule		
Mark	Date	Description



PROJECT NO. 12-14620
 FILE NAME 14620 500 UTILITY
 DRAWN BY JD
 DESIGNED BY C.J.L./M.W.
 REVIEWED BY C.J.L./M.W.
 ISSUE DATE
 CLIENT PROJECT NO.


TITLE

WHEATON UTILITY PLAN

SHEET

504

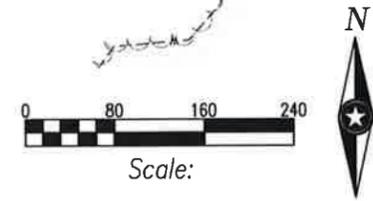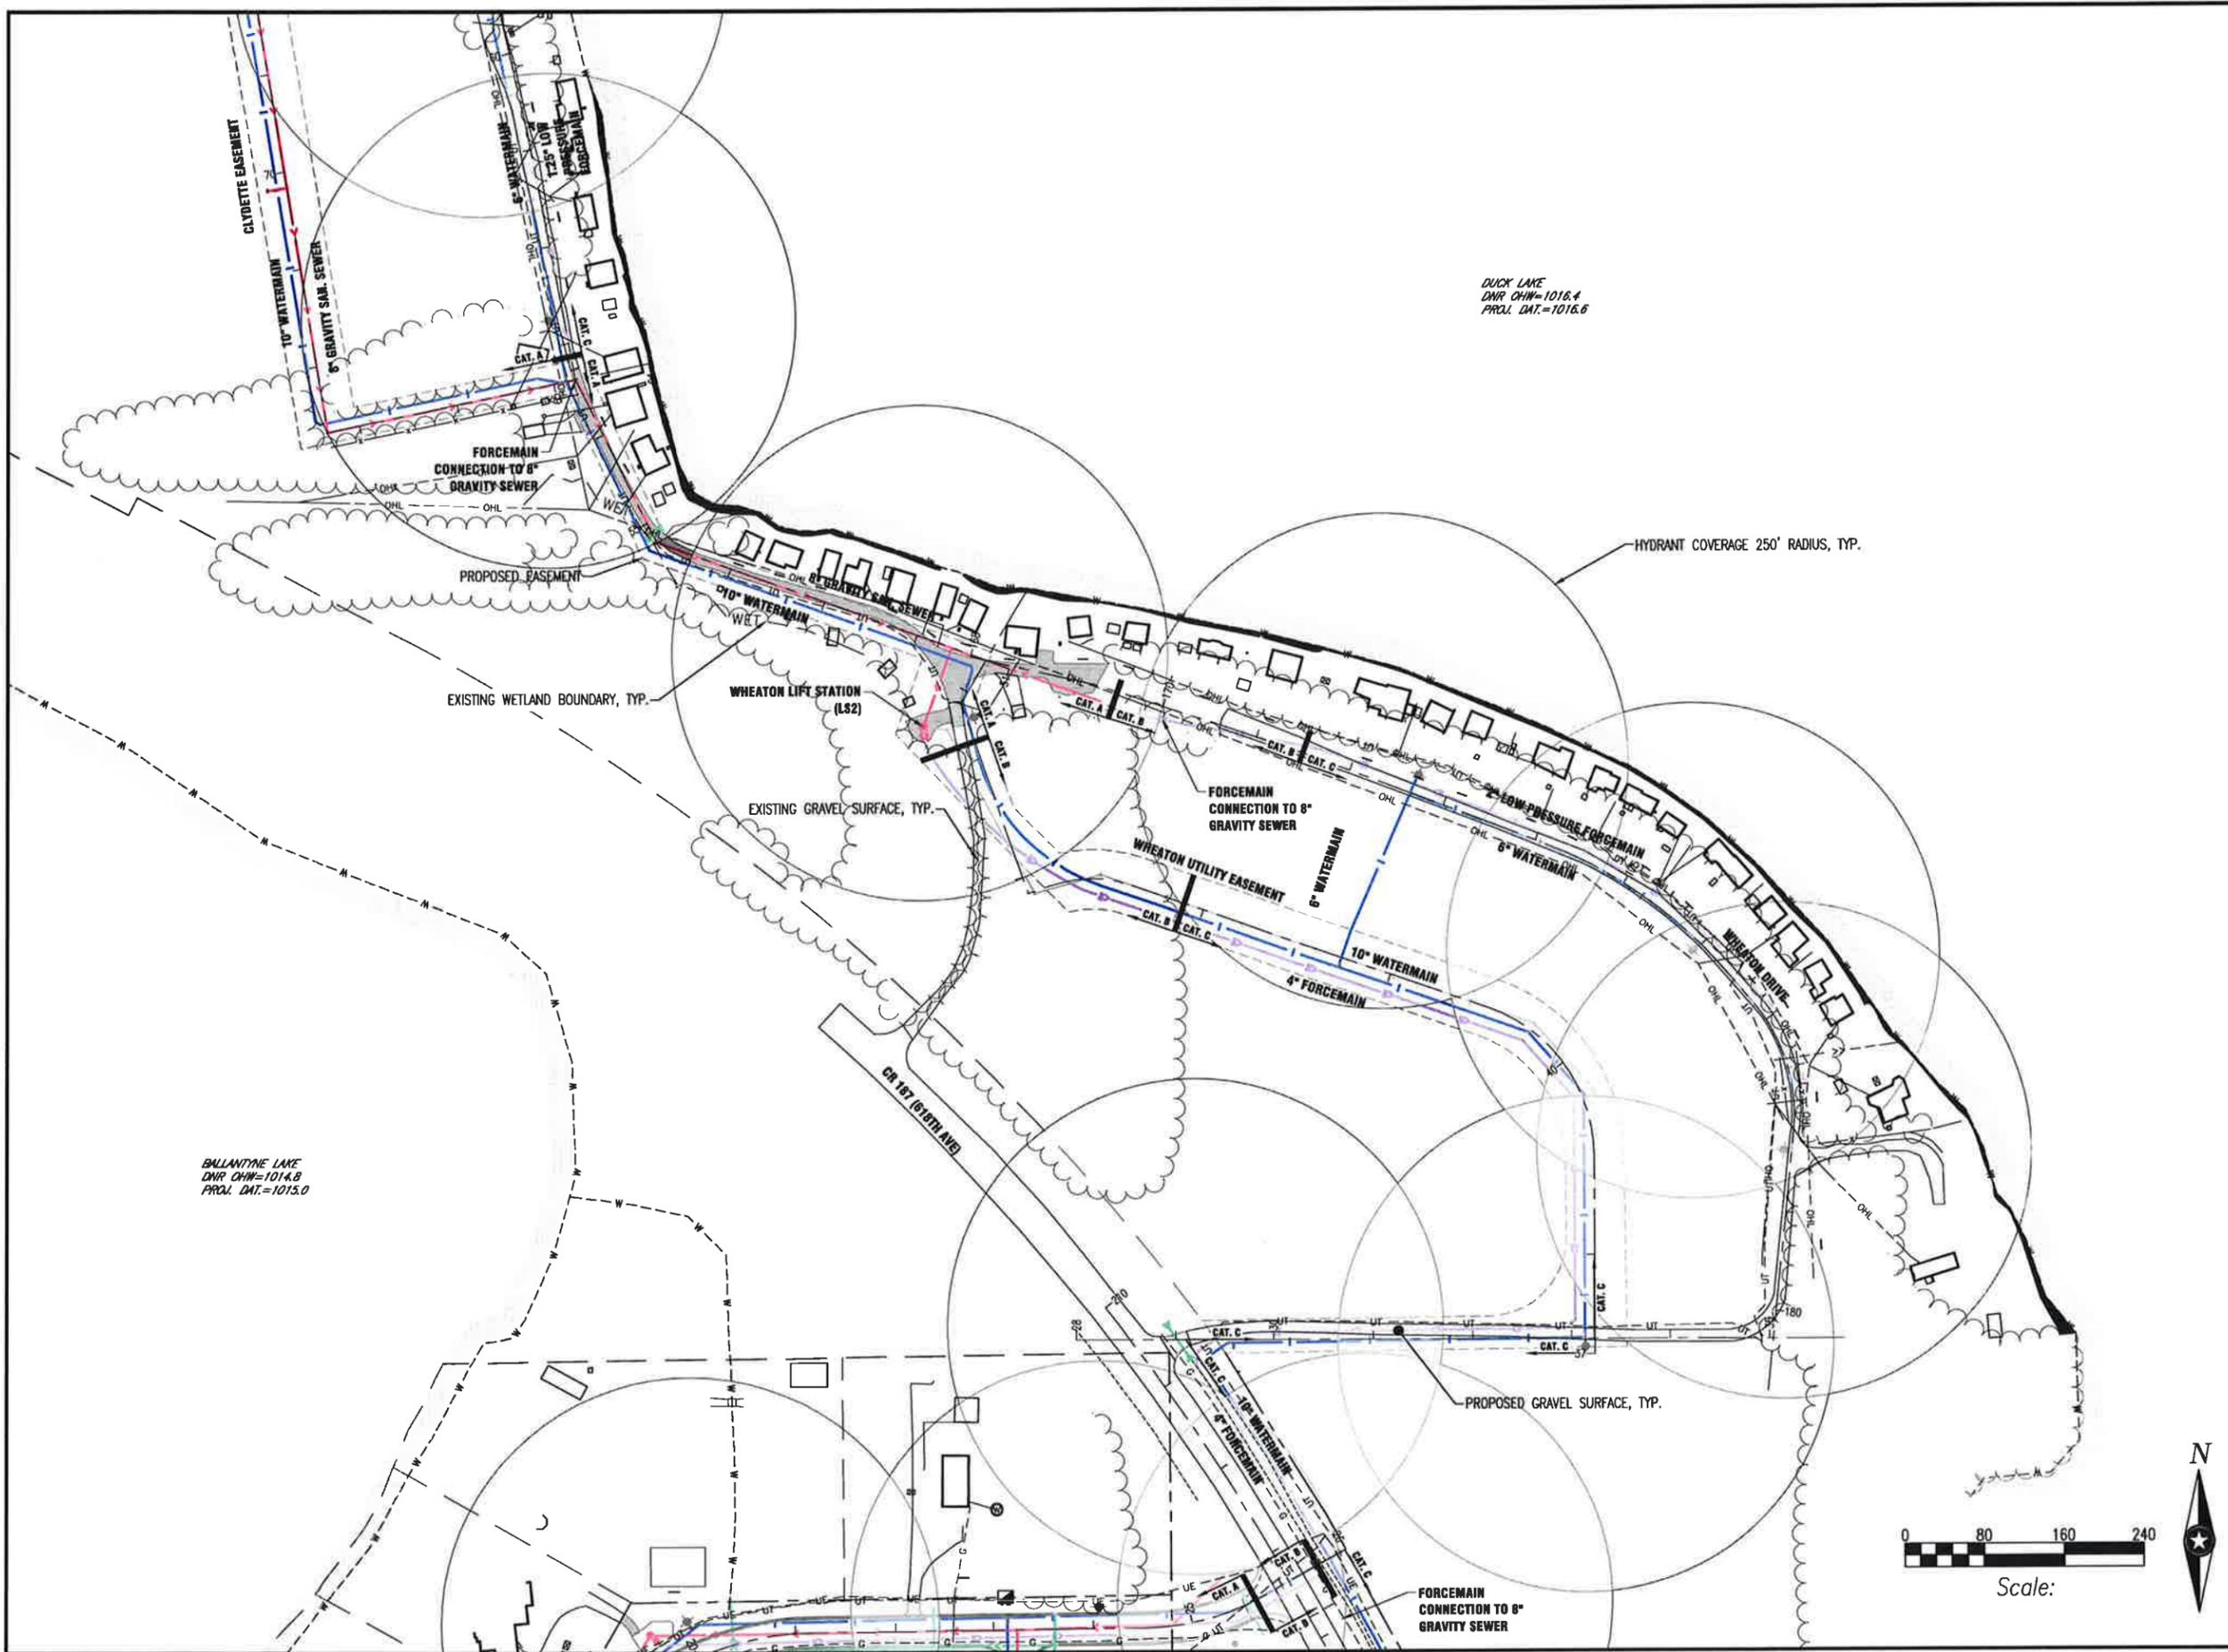

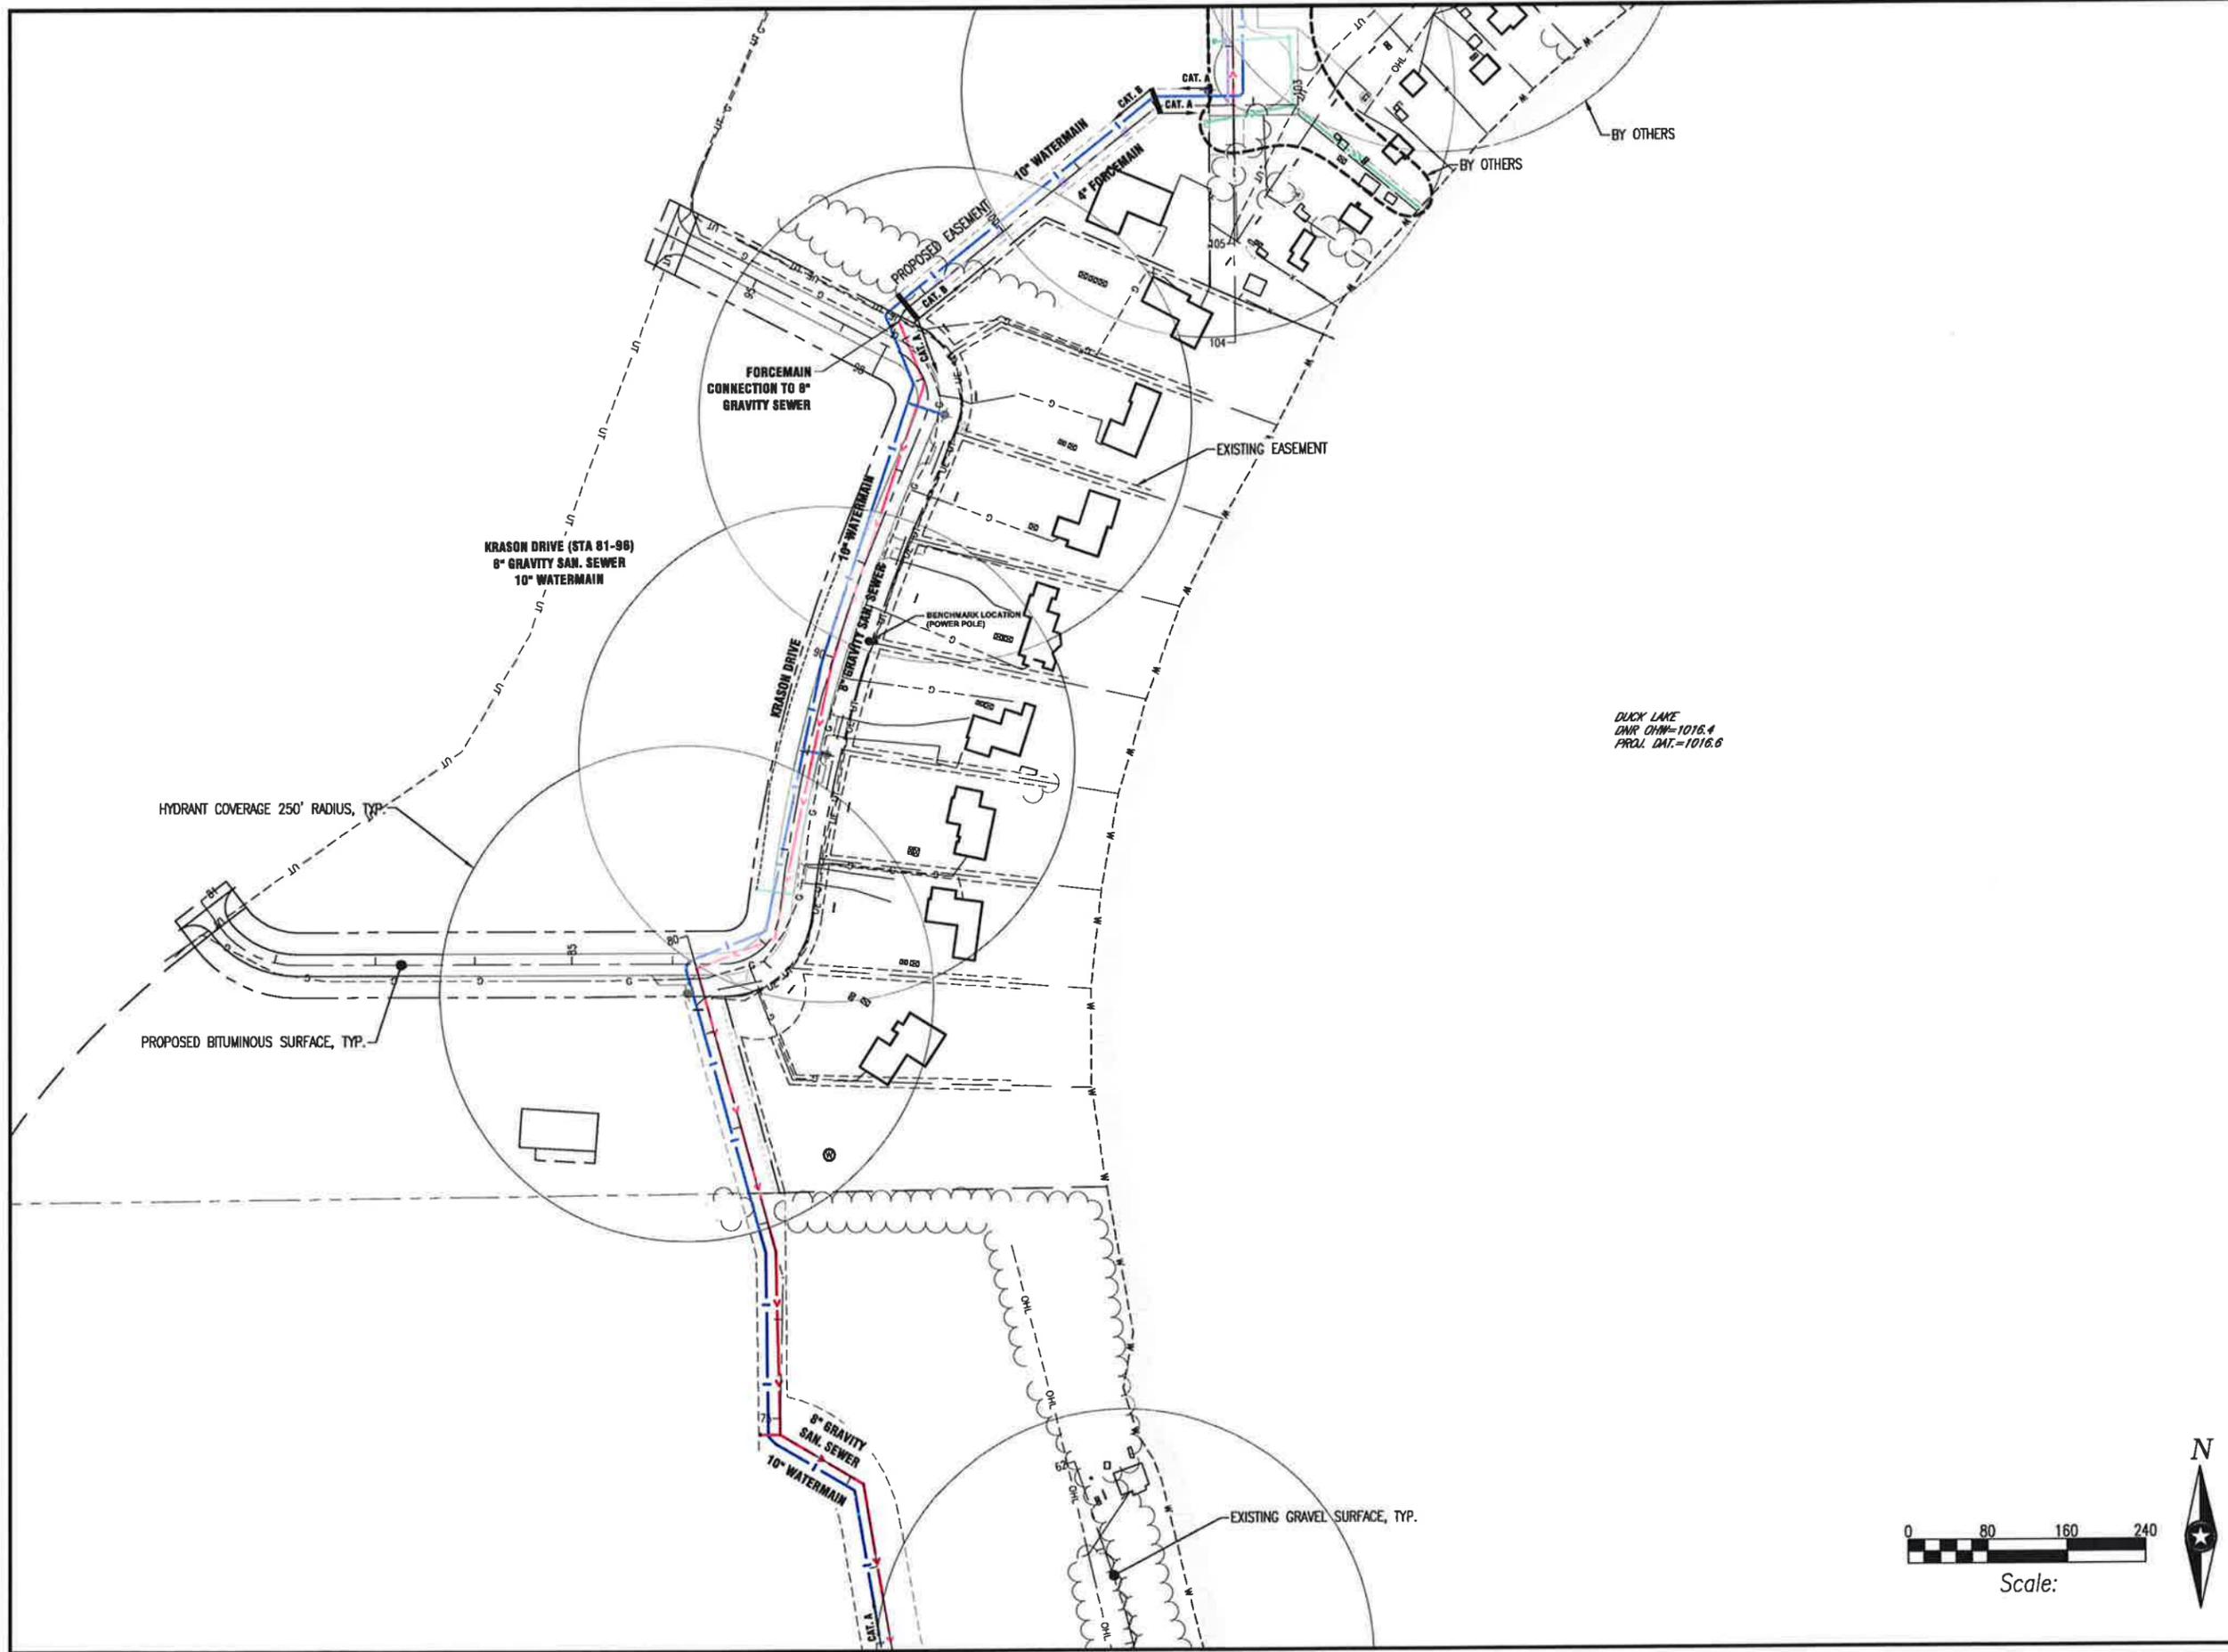

I&S GROUP
One firm - start to finish™
 ARCHITECTS • ENGINEERS • PLANNERS •
 LAND SURVEYORS • SCIENTISTS
 Minnesota: Mankato • Faribault
 Iowa: Storm Lake • Algona • Sac City
 Wisconsin: La Crosse
 Web: www.i-s-grp.com



I HEREBY CERTIFY THAT THIS PLAN, SPECIFICATION, OR REPORT WAS PREPARED BY ME OR UNDER MY DIRECT SUPERVISION AND THAT I AM A DULY LICENSED PROFESSIONAL ENGINEER UNDER THE LAWS OF THE STATE OF MINNESOTA.
CHRISTOPHER J. LARSON
Chris Larson

DATE: 02/28/2014 LIC. NO. 49735
 I HEREBY CERTIFY THAT THIS PLAN, SPECIFICATION, OR REPORT WAS PREPARED BY ME OR UNDER MY DIRECT SUPERVISION AND THAT I AM A DULY LICENSED PROFESSIONAL ENGINEER UNDER THE LAWS OF THE STATE OF MINNESOTA.
 DATE: _____ LIC. NO. _____

THIS DOCUMENT IS THE PROPERTY OF I&S GROUP, INC. AND MAY NOT BE USED, COPIED OR DUPLICATED WITHOUT PRIOR WRITTEN CONSENT.


PROJECT
NUTMEG ROAD & WEST DUCK LAKE ANNEXATION
 MADISON LAKE MINNESOTA

Revision Schedule		
Mark	Date	Description

PROJECT NO. 12-14620
 FILE NAME 14620 500 UTILITY
 DRAWN BY JD
 DESIGNED BY CJL/BMW
 REVIEWED BY CJL/BMW
 ISSUE DATE
 CLIENT PROJECT NO.

TITLE
KRASON UTILITY PLAN

SHEET
505

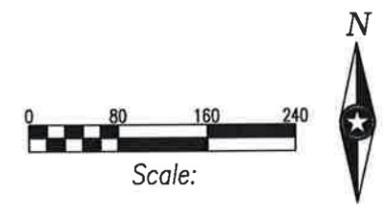



I HEREBY CERTIFY THAT THIS PLAN, SPECIFICATION, OR REPORT WAS PREPARED BY ME OR UNDER MY DIRECT SUPERVISION AND THAT I AM A DULY LICENSED PROFESSIONAL ENGINEER UNDER THE LAWS OF THE STATE OF MINNESOTA.

CHRISTOPHER J. LARSON

Chris Larson

DATE: 02/28/2014 LIC. NO.: 48735

I HEREBY CERTIFY THAT THIS PLAN, SPECIFICATION, OR REPORT WAS PREPARED BY ME OR UNDER MY DIRECT SUPERVISION AND THAT I AM A DULY LICENSED PROFESSIONAL ENGINEER UNDER THE LAWS OF THE STATE OF MINNESOTA.

DATE: LIC. NO.

THIS DOCUMENT IS THE PROPERTY OF IS&S GROUP, INC. AND MAY NOT BE USED, COPIED OR DUPLICATED WITHOUT PRIOR WRITTEN CONSENT.

PROJECT

NUTMEG ROAD & WEST DUCK LAKE ANNEXATION

MADISON LAKE MINNESOTA

Revision Schedule		
Mark	Date	Description

PROJECT NO 12-14620
 FILE NAME 14620 500 UTILITY
 DRAWN BY JD
 DESIGNED BY CJL/BMW
 REVIEWED BY CJL/BMW
 ISSUE DATE


CLIENT PROJECT NO

TITLE

CR 187 UTILITY PLAN

SHEET

506

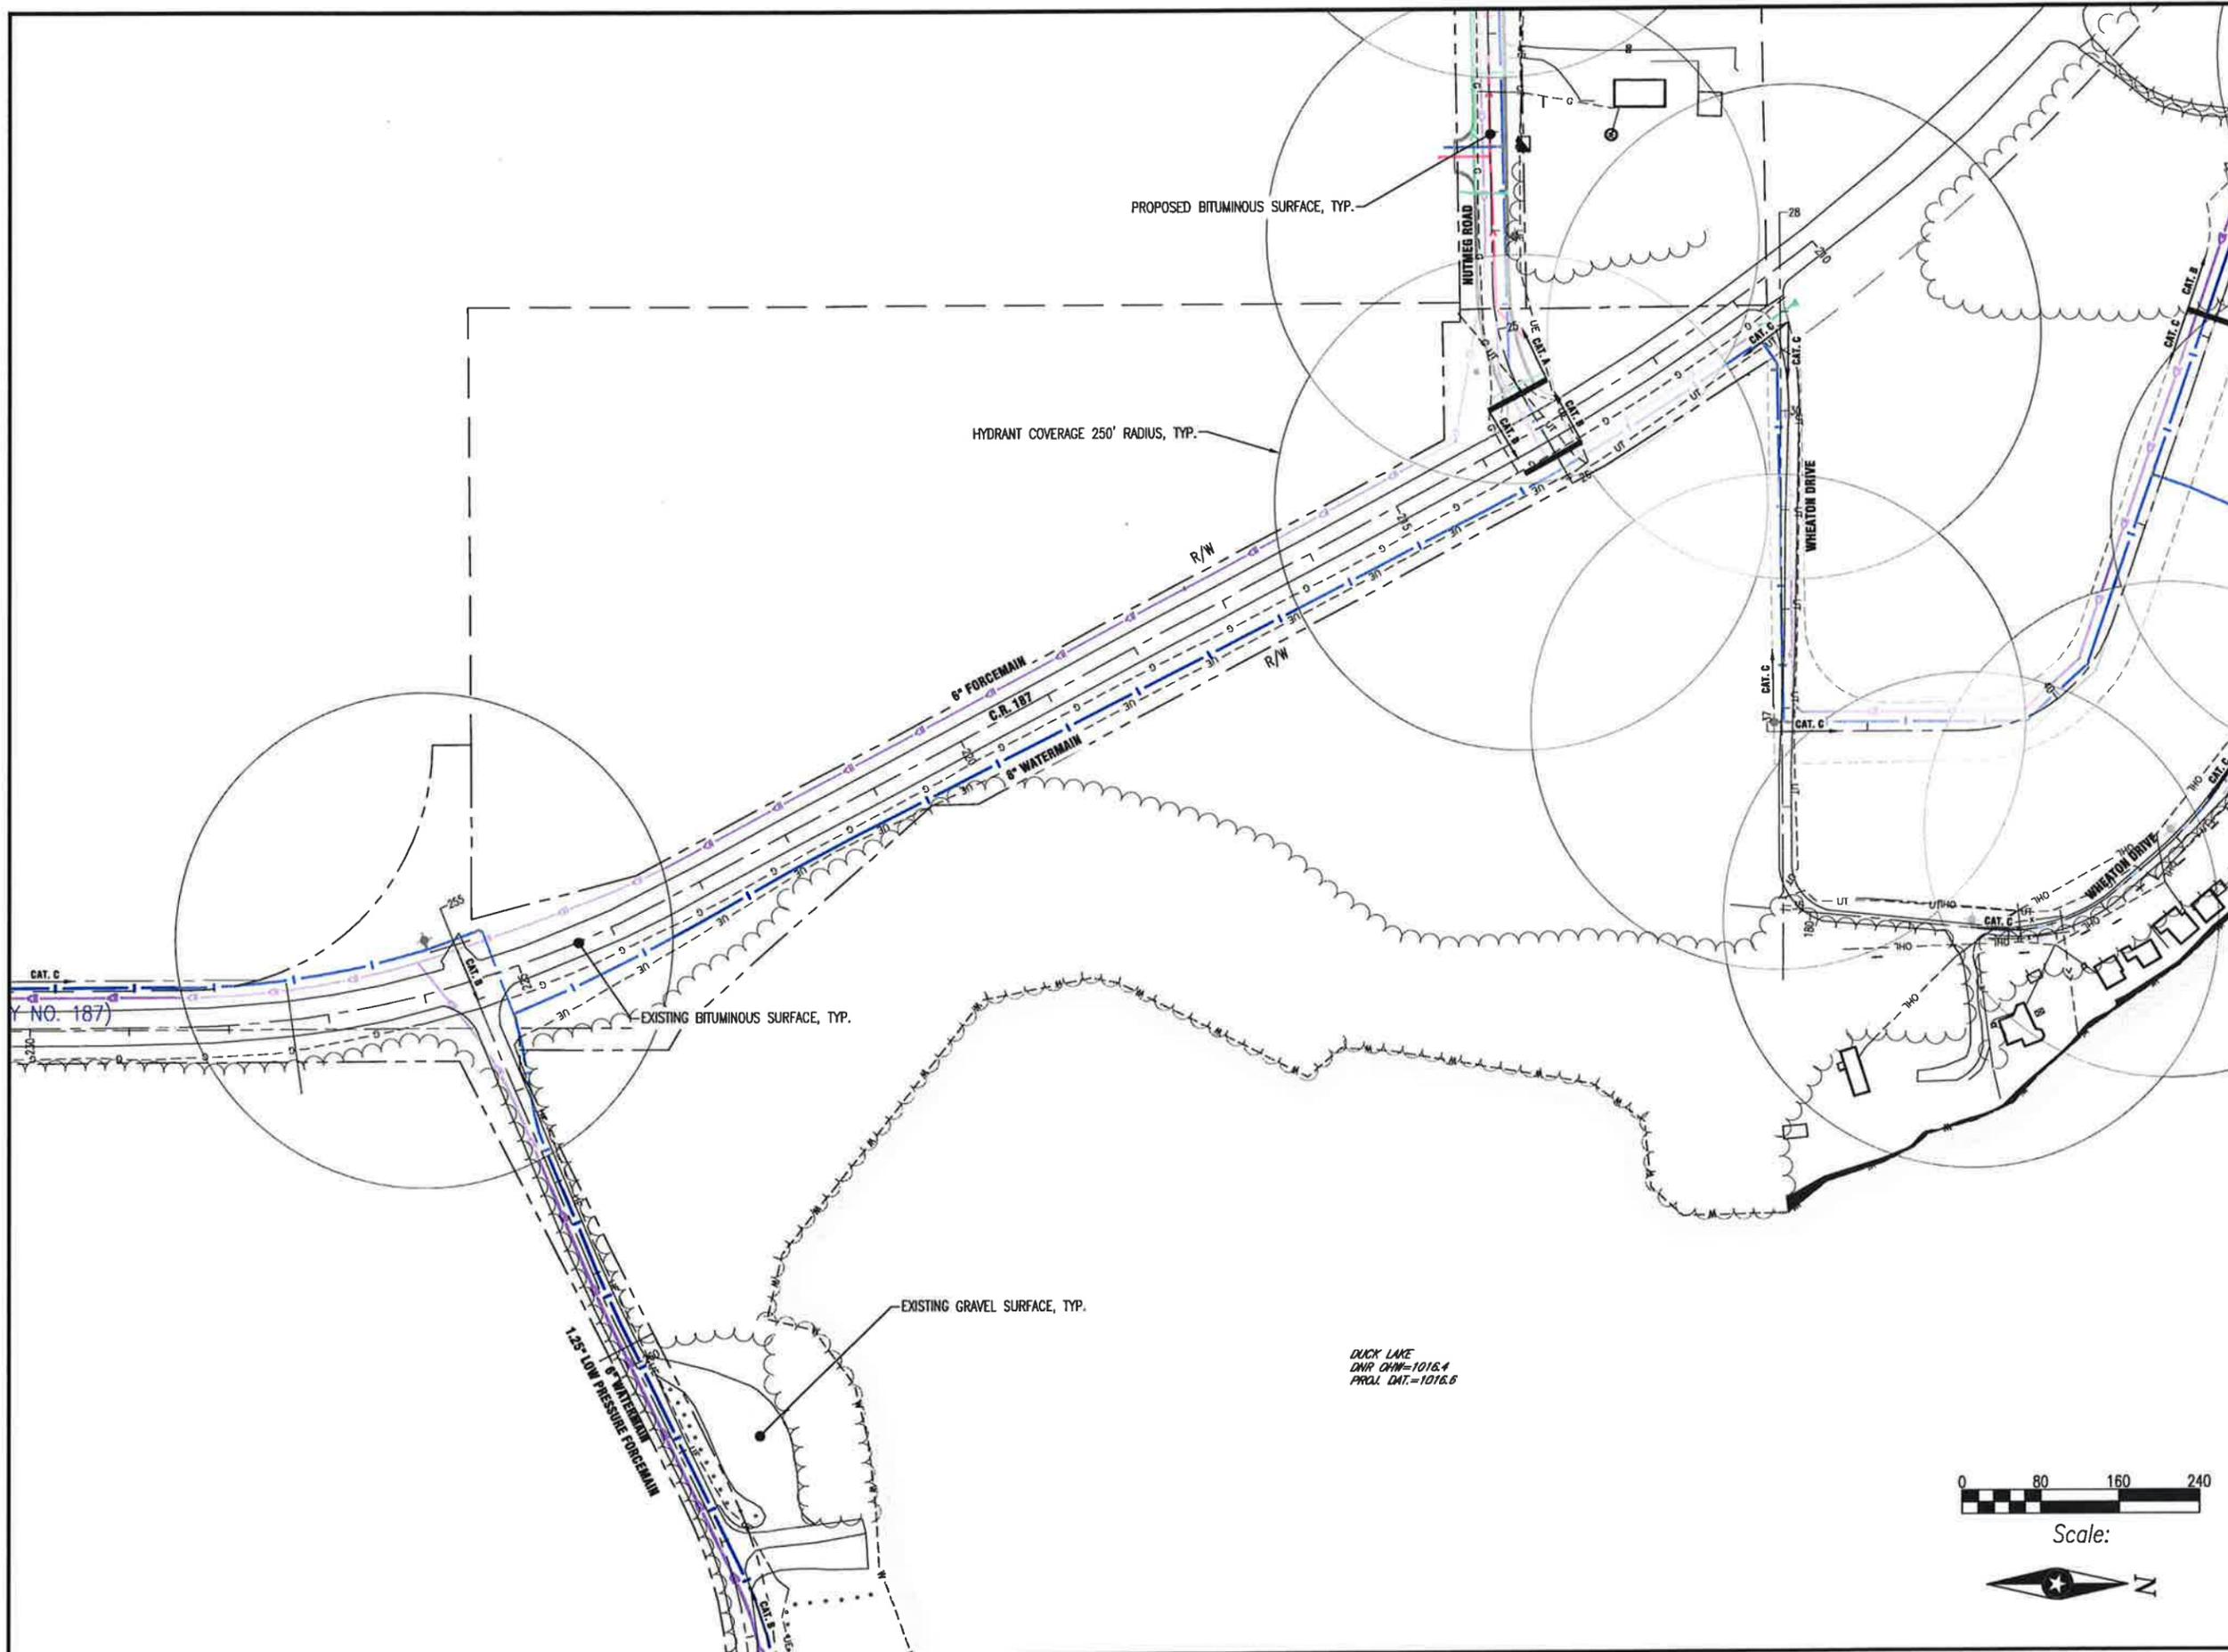

DUCK LAKE
 DNR CHN=1016.4
 PROJ. DAT.=1016.6



Scale:





I HEREBY CERTIFY THAT THIS PLAN, SPECIFICATION, OR REPORT WAS PREPARED BY ME OR UNDER MY DIRECT SUPERVISION AND THAT I AM A DULY LICENSED PROFESSIONAL ENGINEER UNDER THE LAWS OF THE STATE OF MINNESOTA

CHRISTOPHER J. LARSON

Chris Larson

DATE: 02/28/2014 LIC. NO. 48735

I HEREBY CERTIFY THAT THIS PLAN, SPECIFICATION, OR REPORT WAS PREPARED BY ME OR UNDER MY DIRECT SUPERVISION AND THAT I AM A DULY LICENSED PROFESSIONAL ENGINEER UNDER THE LAWS OF THE STATE OF MINNESOTA

DATE: _____ LIC. NO. _____

THIS DOCUMENT IS THE PROPERTY OF IS GROUP, INC AND MAY NOT BE USED, COPIED OR DUPLICATED WITHOUT PRIOR WRITTEN CONSENT.

PROJECT

NUTMEG ROAD & WEST DUCK LAKE ANNEXATION

MADISON LAKE MINNESOTA

Revision Schedule		
Mark	Date	Description


PROJECT NO. 12-14620
 FILE NAME 14620 500 UTILITY
 DRAWN BY JD
 DESIGNED BY C.J.L/B.M.W.
 REVIEWED BY C.J.L/B.M.W.
 ISSUE DATE
 CLIENT PROJECT NO.


TITLE

CR 187 UTILITY PLAN

SHEET

507

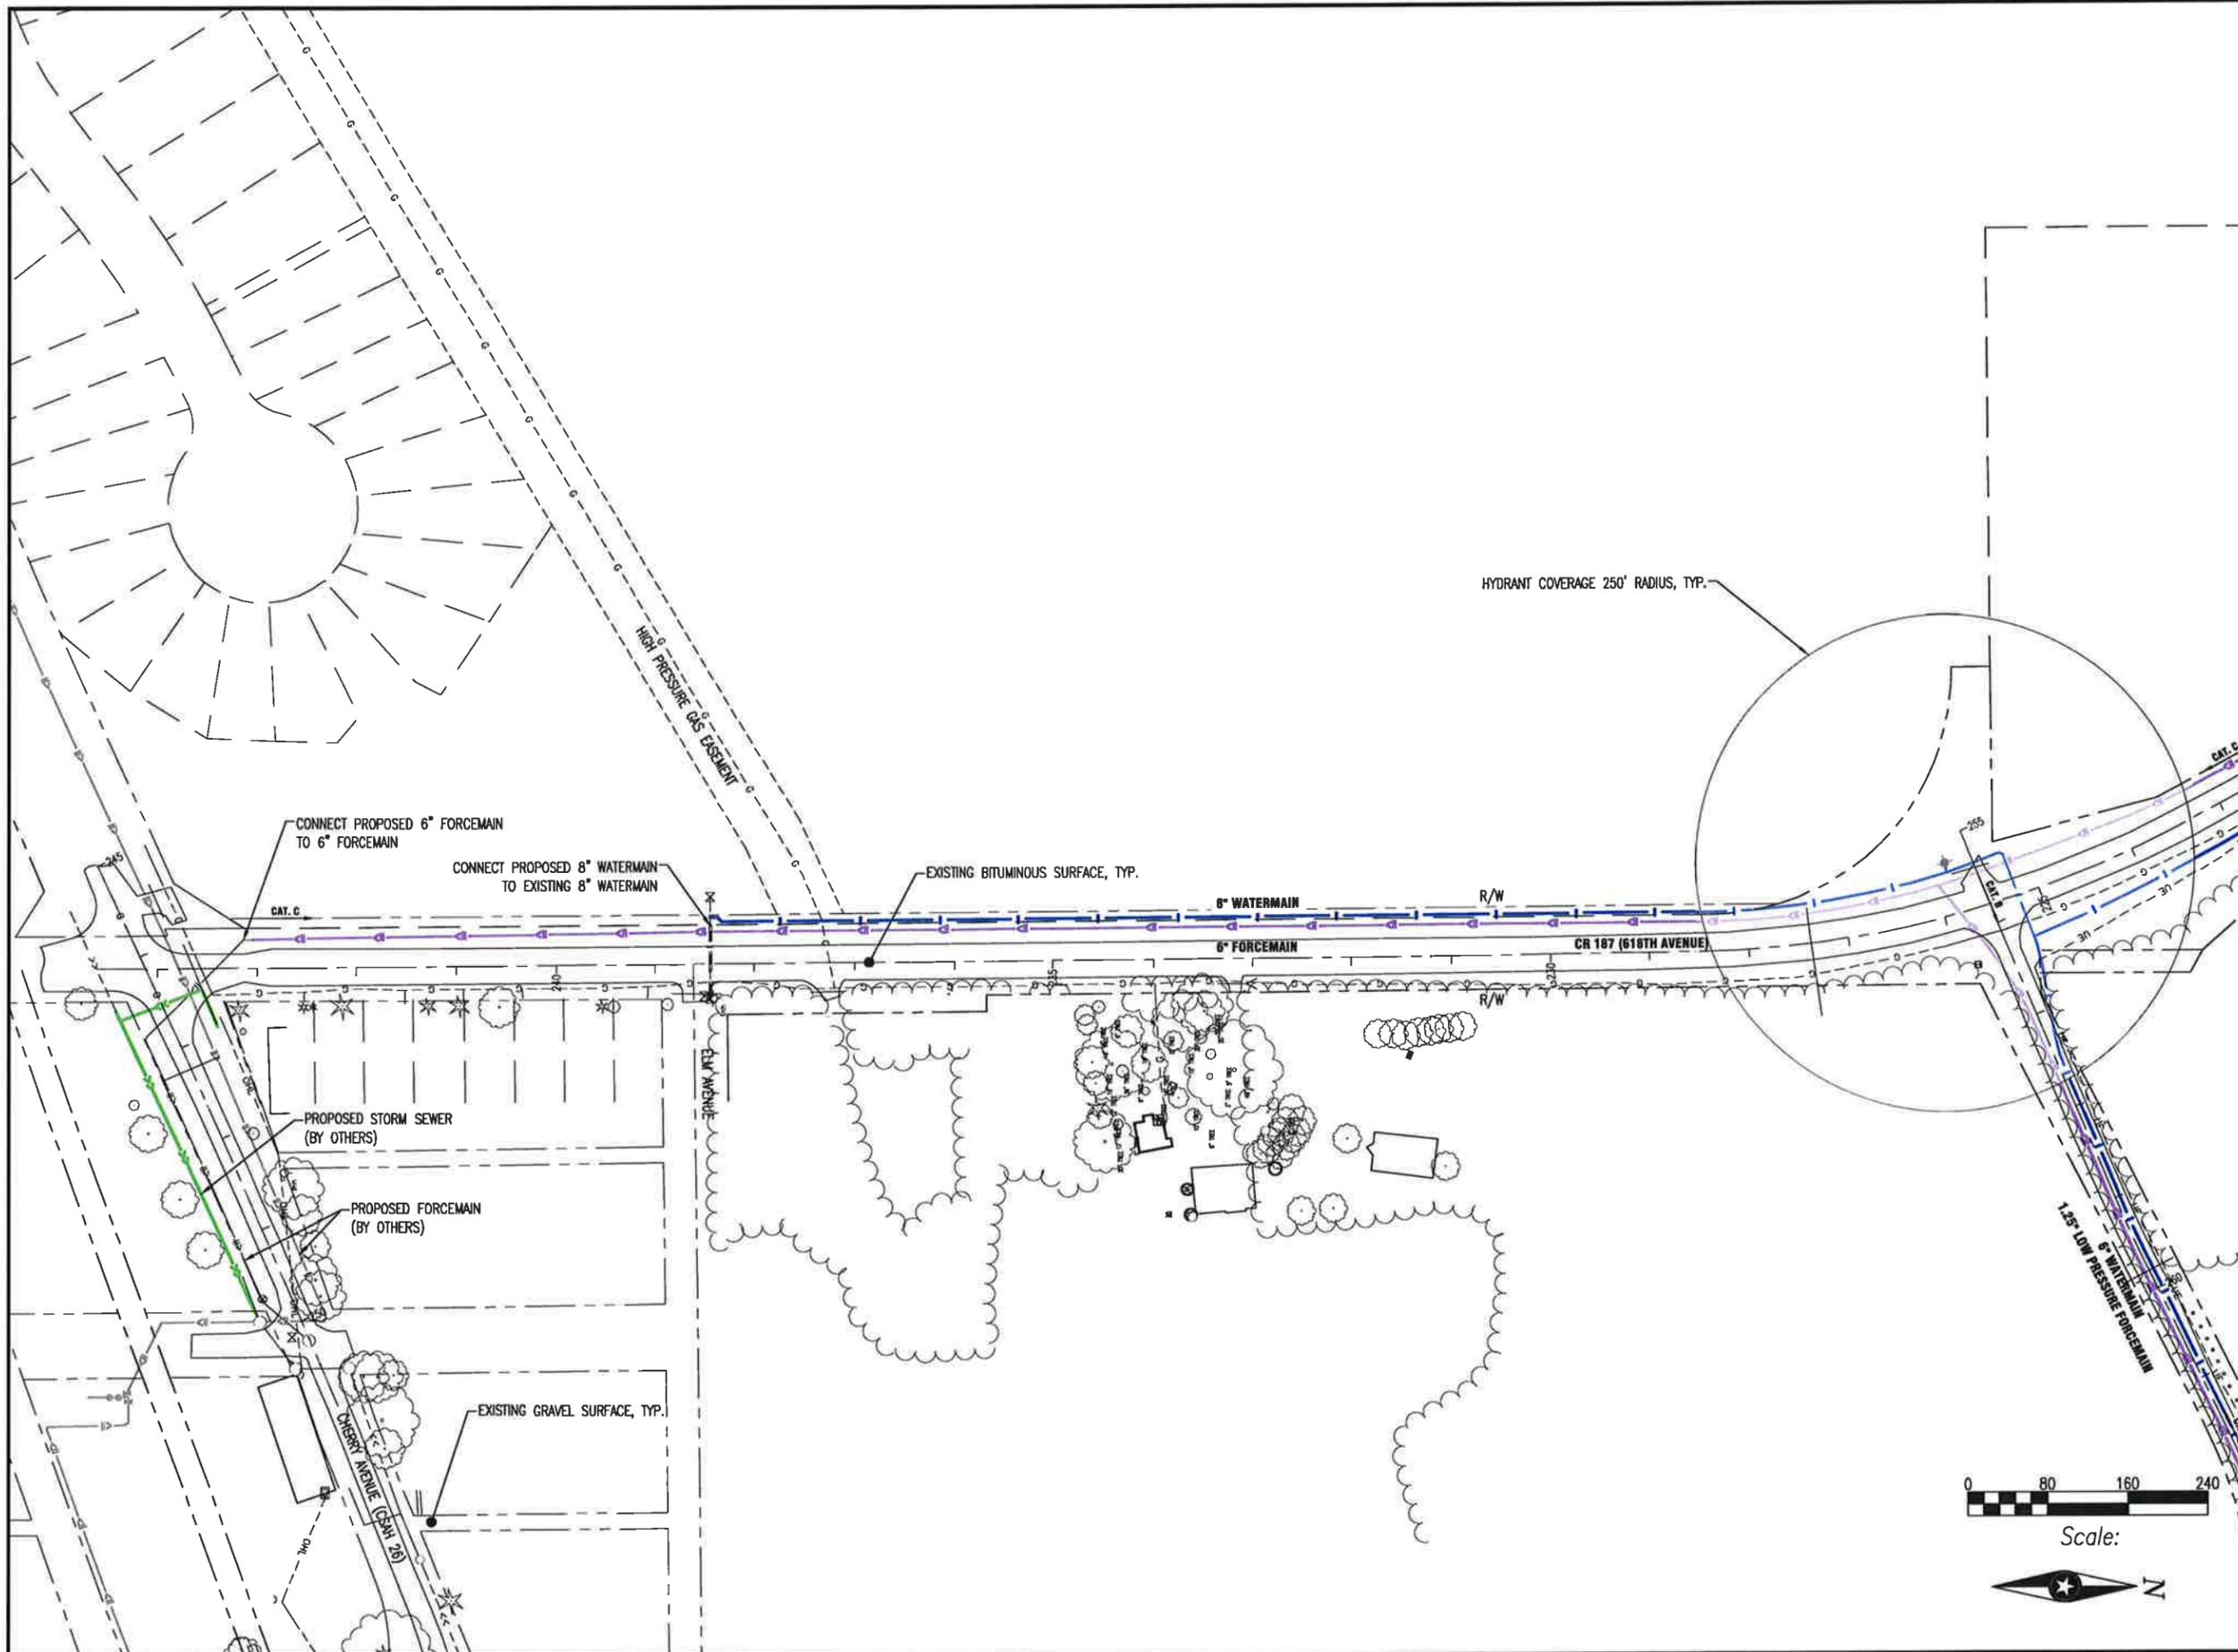

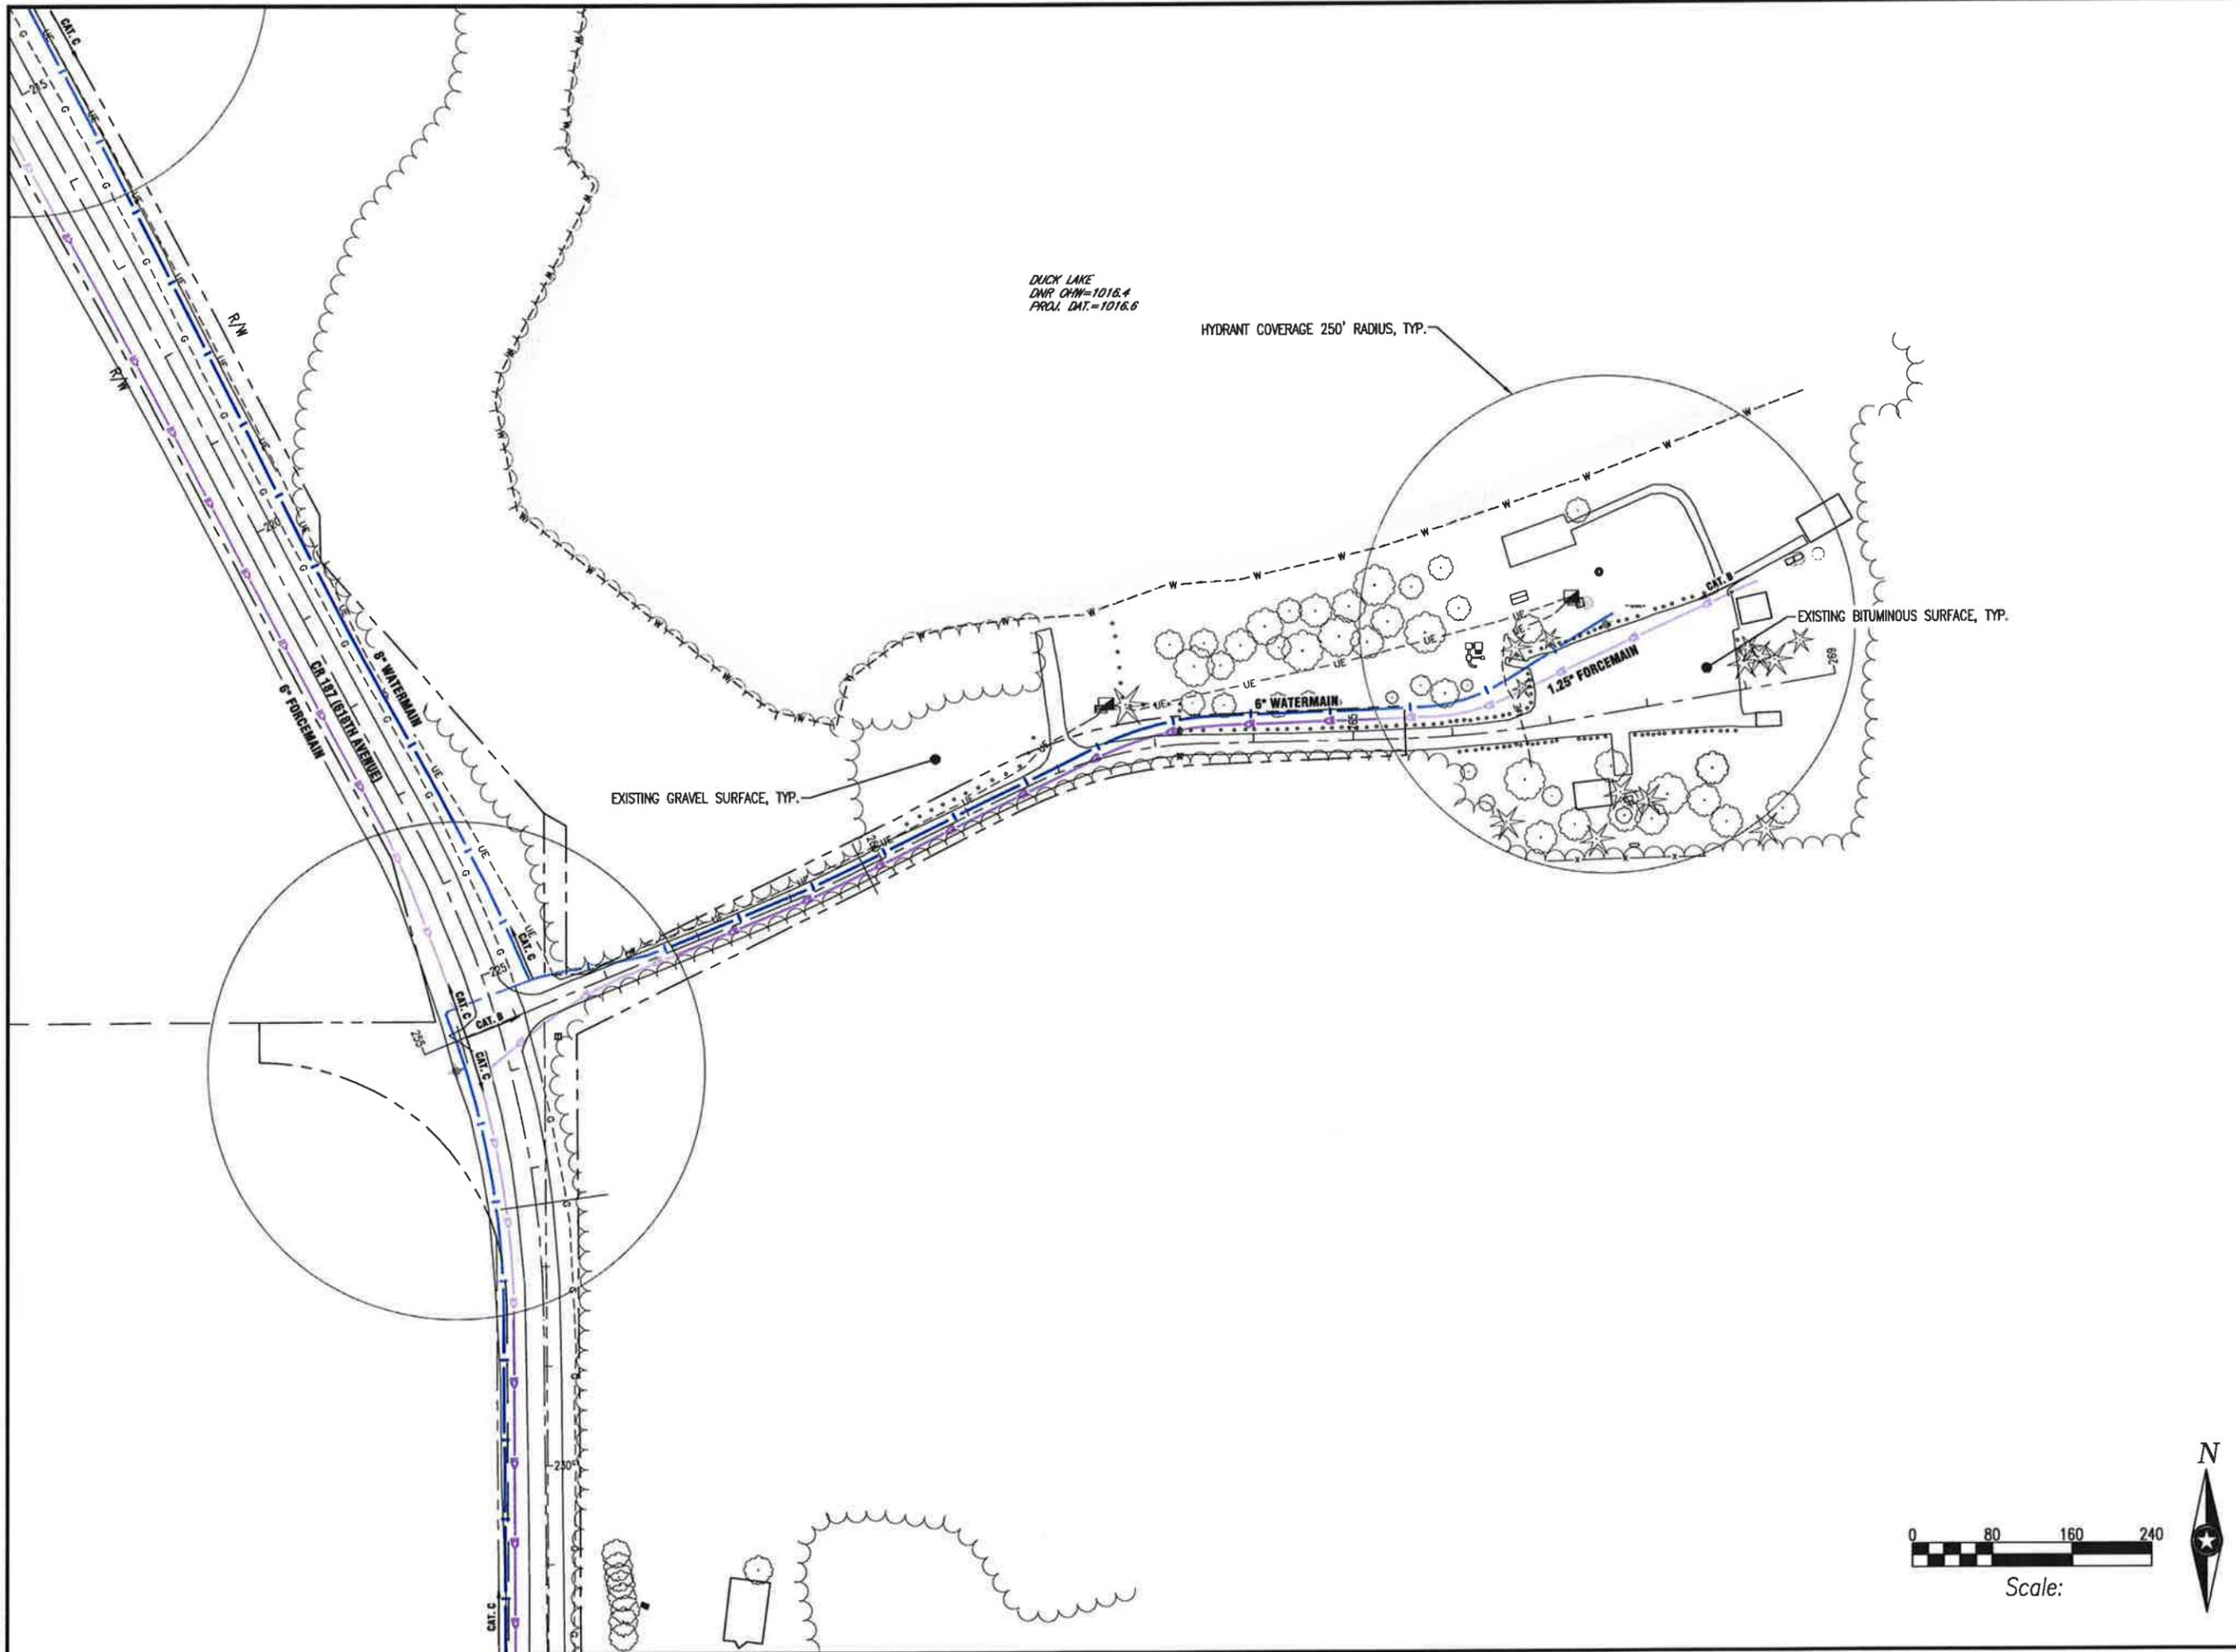

DUCK LAKE
 DNR OHW=1018.4
 PROJ. DAT.=1018.6

HYDRANT COVERAGE 250' RADIUS, TYP.

EXISTING GRAVEL SURFACE, TYP.

EXISTING BITUMINOUS SURFACE, TYP.



I HEREBY CERTIFY THAT THIS PLAN, SPECIFICATION, OR REPORT WAS PREPARED BY ME OR UNDER MY DIRECT SUPERVISION AND THAT I AM A DULY LICENSED PROFESSIONAL ENGINEER UNDER THE LAWS OF THE STATE OF MINNESOTA
CHRISTOPHER J. LARSON
Chris Larson

DATE: 02/28/2014 LIC NO: 48735

I HEREBY CERTIFY THAT THIS PLAN, SPECIFICATION, OR REPORT WAS PREPARED BY ME OR UNDER MY DIRECT SUPERVISION AND THAT I AM A DULY LICENSED PROFESSIONAL ENGINEER UNDER THE LAWS OF THE STATE OF MINNESOTA

DATE: LIC NO:

THIS DOCUMENT IS THE PROPERTY OF I&S GROUP, INC. AND MAY NOT BE USED, COPIED OR DUPLICATED WITHOUT PRIOR WRITTEN CONSENT.

PROJECT
NUTMEG ROAD & WEST DUCK LAKE ANNEXATION


MADISON LAKE MINNESOTA

Revision Schedule		
Mark	Date	Description

PROJECT NO: 12-14620
 FILE NAME: 14620 500 UTILITY
 DRAWN BY: JD
 DESIGNED BY: CJL/BMW
 REVIEWED BY: CJL/BMW
 ISSUE DATE:
 CLIENT PROJECT NO:

TITLE
DUCK LAKE PARK UTILITY PLAN

SHEET
508

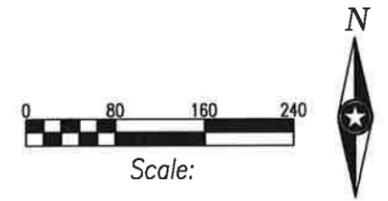

I HEREBY CERTIFY THAT THIS PLAN, SPECIFICATION, OR REPORT WAS PREPARED BY ME OR UNDER MY DIRECT SUPERVISION AND THAT I AM A DULY LICENSED PROFESSIONAL ENGINEER UNDER THE LAWS OF THE STATE OF MINNESOTA.
CHRISTOPHER J. LARSON
Chris Larson
 DATE: 02/28/2014 LIC. NO. 48735

I HEREBY CERTIFY THAT THIS PLAN, SPECIFICATION, OR REPORT WAS PREPARED BY ME OR UNDER MY DIRECT SUPERVISION AND THAT I AM A DULY LICENSED PROFESSIONAL ENGINEER UNDER THE LAWS OF THE STATE OF MINNESOTA.
 DATE: _____ LIC. NO. _____

THIS DOCUMENT IS THE PROPERTY OF I&S GROUP, INC. AND MAY NOT BE USED, COPIED OR DUPLICATED WITHOUT PRIOR WRITTEN CONSENT.

PROJECT
DUCK LAKE C.I.C. ANNEXATION


MADISON LAKE MINNESOTA

Revision Schedule		
Mark	Date	Description


PROJECT NO. 12-14620
 FILE NAME 14620 500 UTILITY
 DRAWN BY JD
 DESIGNED BY C.J./B.M.W.
 REVIEWED BY C.J./B.M.W.
 ISSUE DATE
 CLIENT PROJECT NO.

TITLE
DORAN UTILITY PLAN

SHEET
502

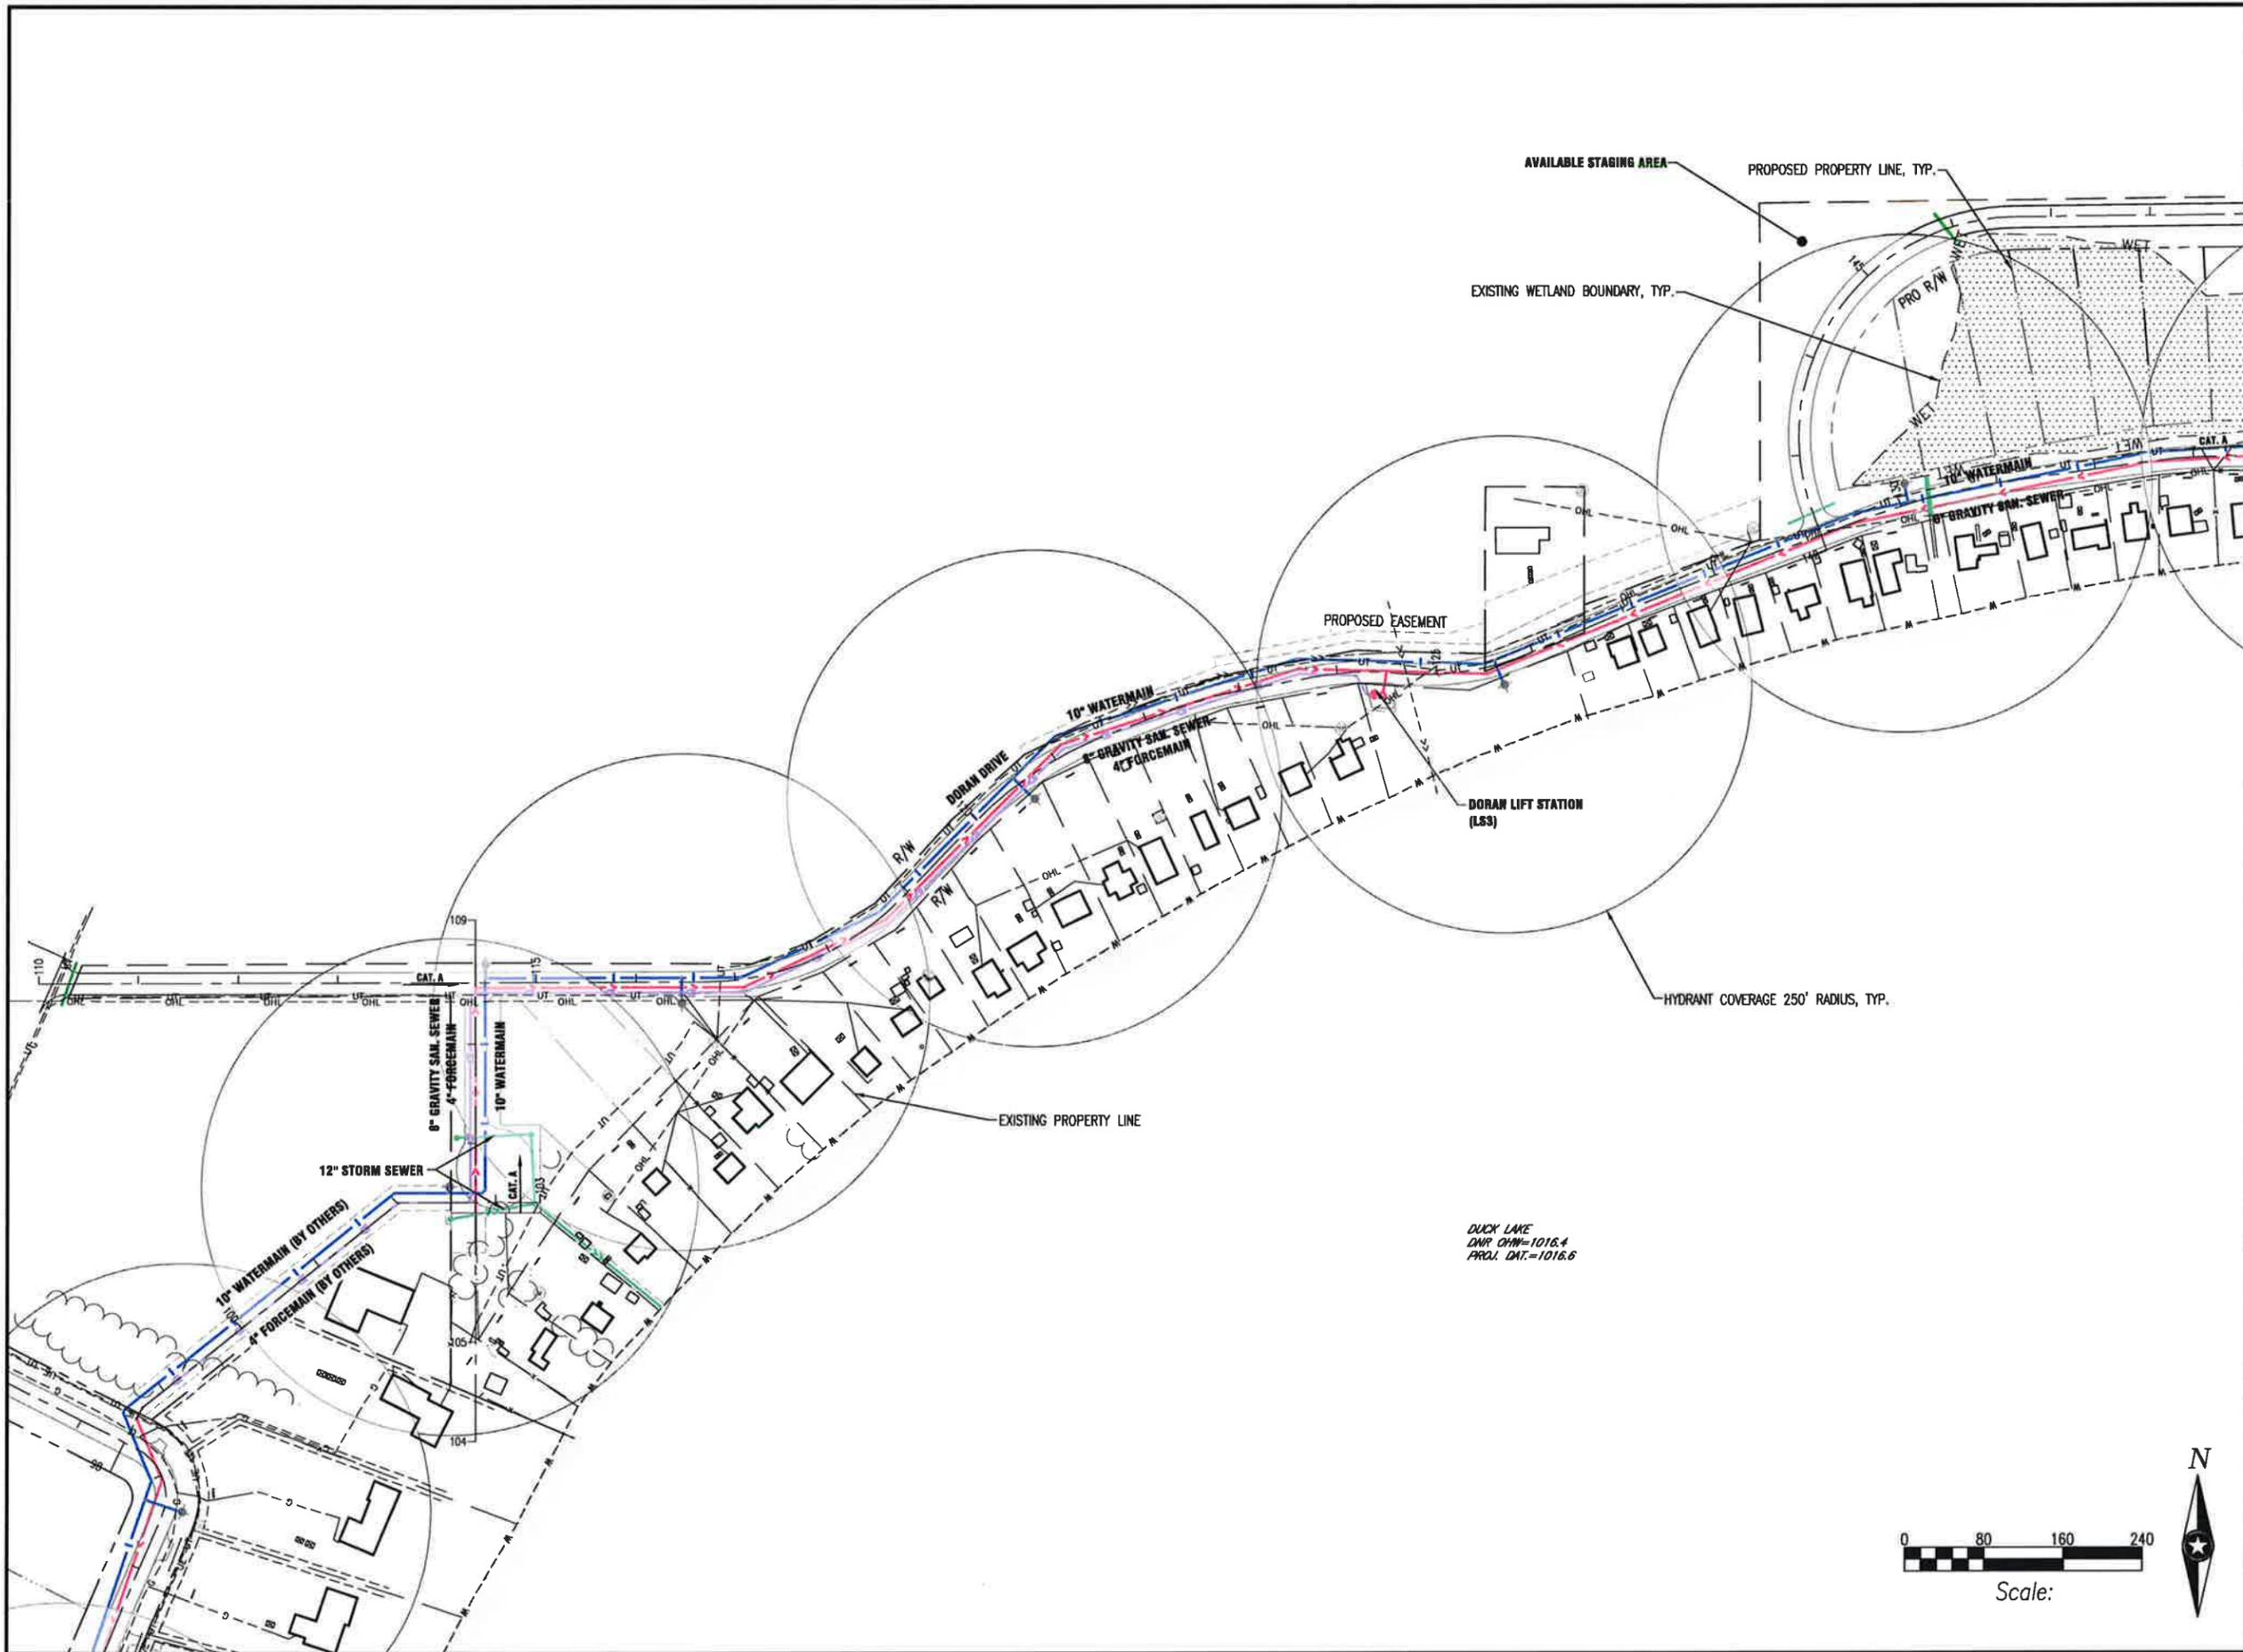

DUCK LAKE
 DNR CHW=1016.4
 PROJ. DAT.=1016.6

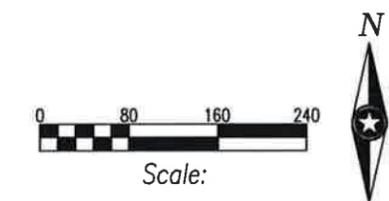



ARCHITECTS • ENGINEERS • PLANNERS •
LAND SURVEYORS • SCIENTISTS

Minnesota: Mankato • Fairbault
Iowa: Storm Lake • Algona • Sac City
Wisconsin: La Crosse

Web: www.is-grp.com



I HEREBY CERTIFY THAT THIS PLAN, SPECIFICATION, OR
REPORT WAS PREPARED BY ME OR UNDER MY DIRECT
SUPERVISION AND THAT I AM A DULY LICENSED
PROFESSIONAL ENGINEER UNDER THE LAWS OF THE
STATE OF MINNESOTA

CHRISTOPHER J. LARSON

DATE 02/28/2014 LIC. NO. 48735

I HEREBY CERTIFY THAT THIS PLAN, SPECIFICATION, OR
REPORT WAS PREPARED BY ME OR UNDER MY DIRECT
SUPERVISION AND THAT I AM A DULY LICENSED
PROFESSIONAL ENGINEER UNDER THE LAWS OF THE
STATE OF MINNESOTA

DATE _____ LIC. NO. _____

THIS DOCUMENT IS THE PROPERTY OF IS GROUP, INC.
AND MAY NOT BE USED, COPIED OR DUPLICATED
WITHOUT PRIOR WRITTEN CONSENT.

PROJECT

DUCK LAKE C.I.C. ANNEXATION

MADISON LAKE MINNESOTA

Revision Schedule		
Mark	Date	Description

PROJECT NO 12-14620

FILE NAME 14620 500 UTILITY

DRAWN BY JD

DESIGNED BY C.J.L./B.M.W.

REVIEWED BY C.J.L./B.M.W.

ISSUE DATE


CLIENT PROJECT NO

TITLE

DORAN UTILITY PLAN

SHEET

503

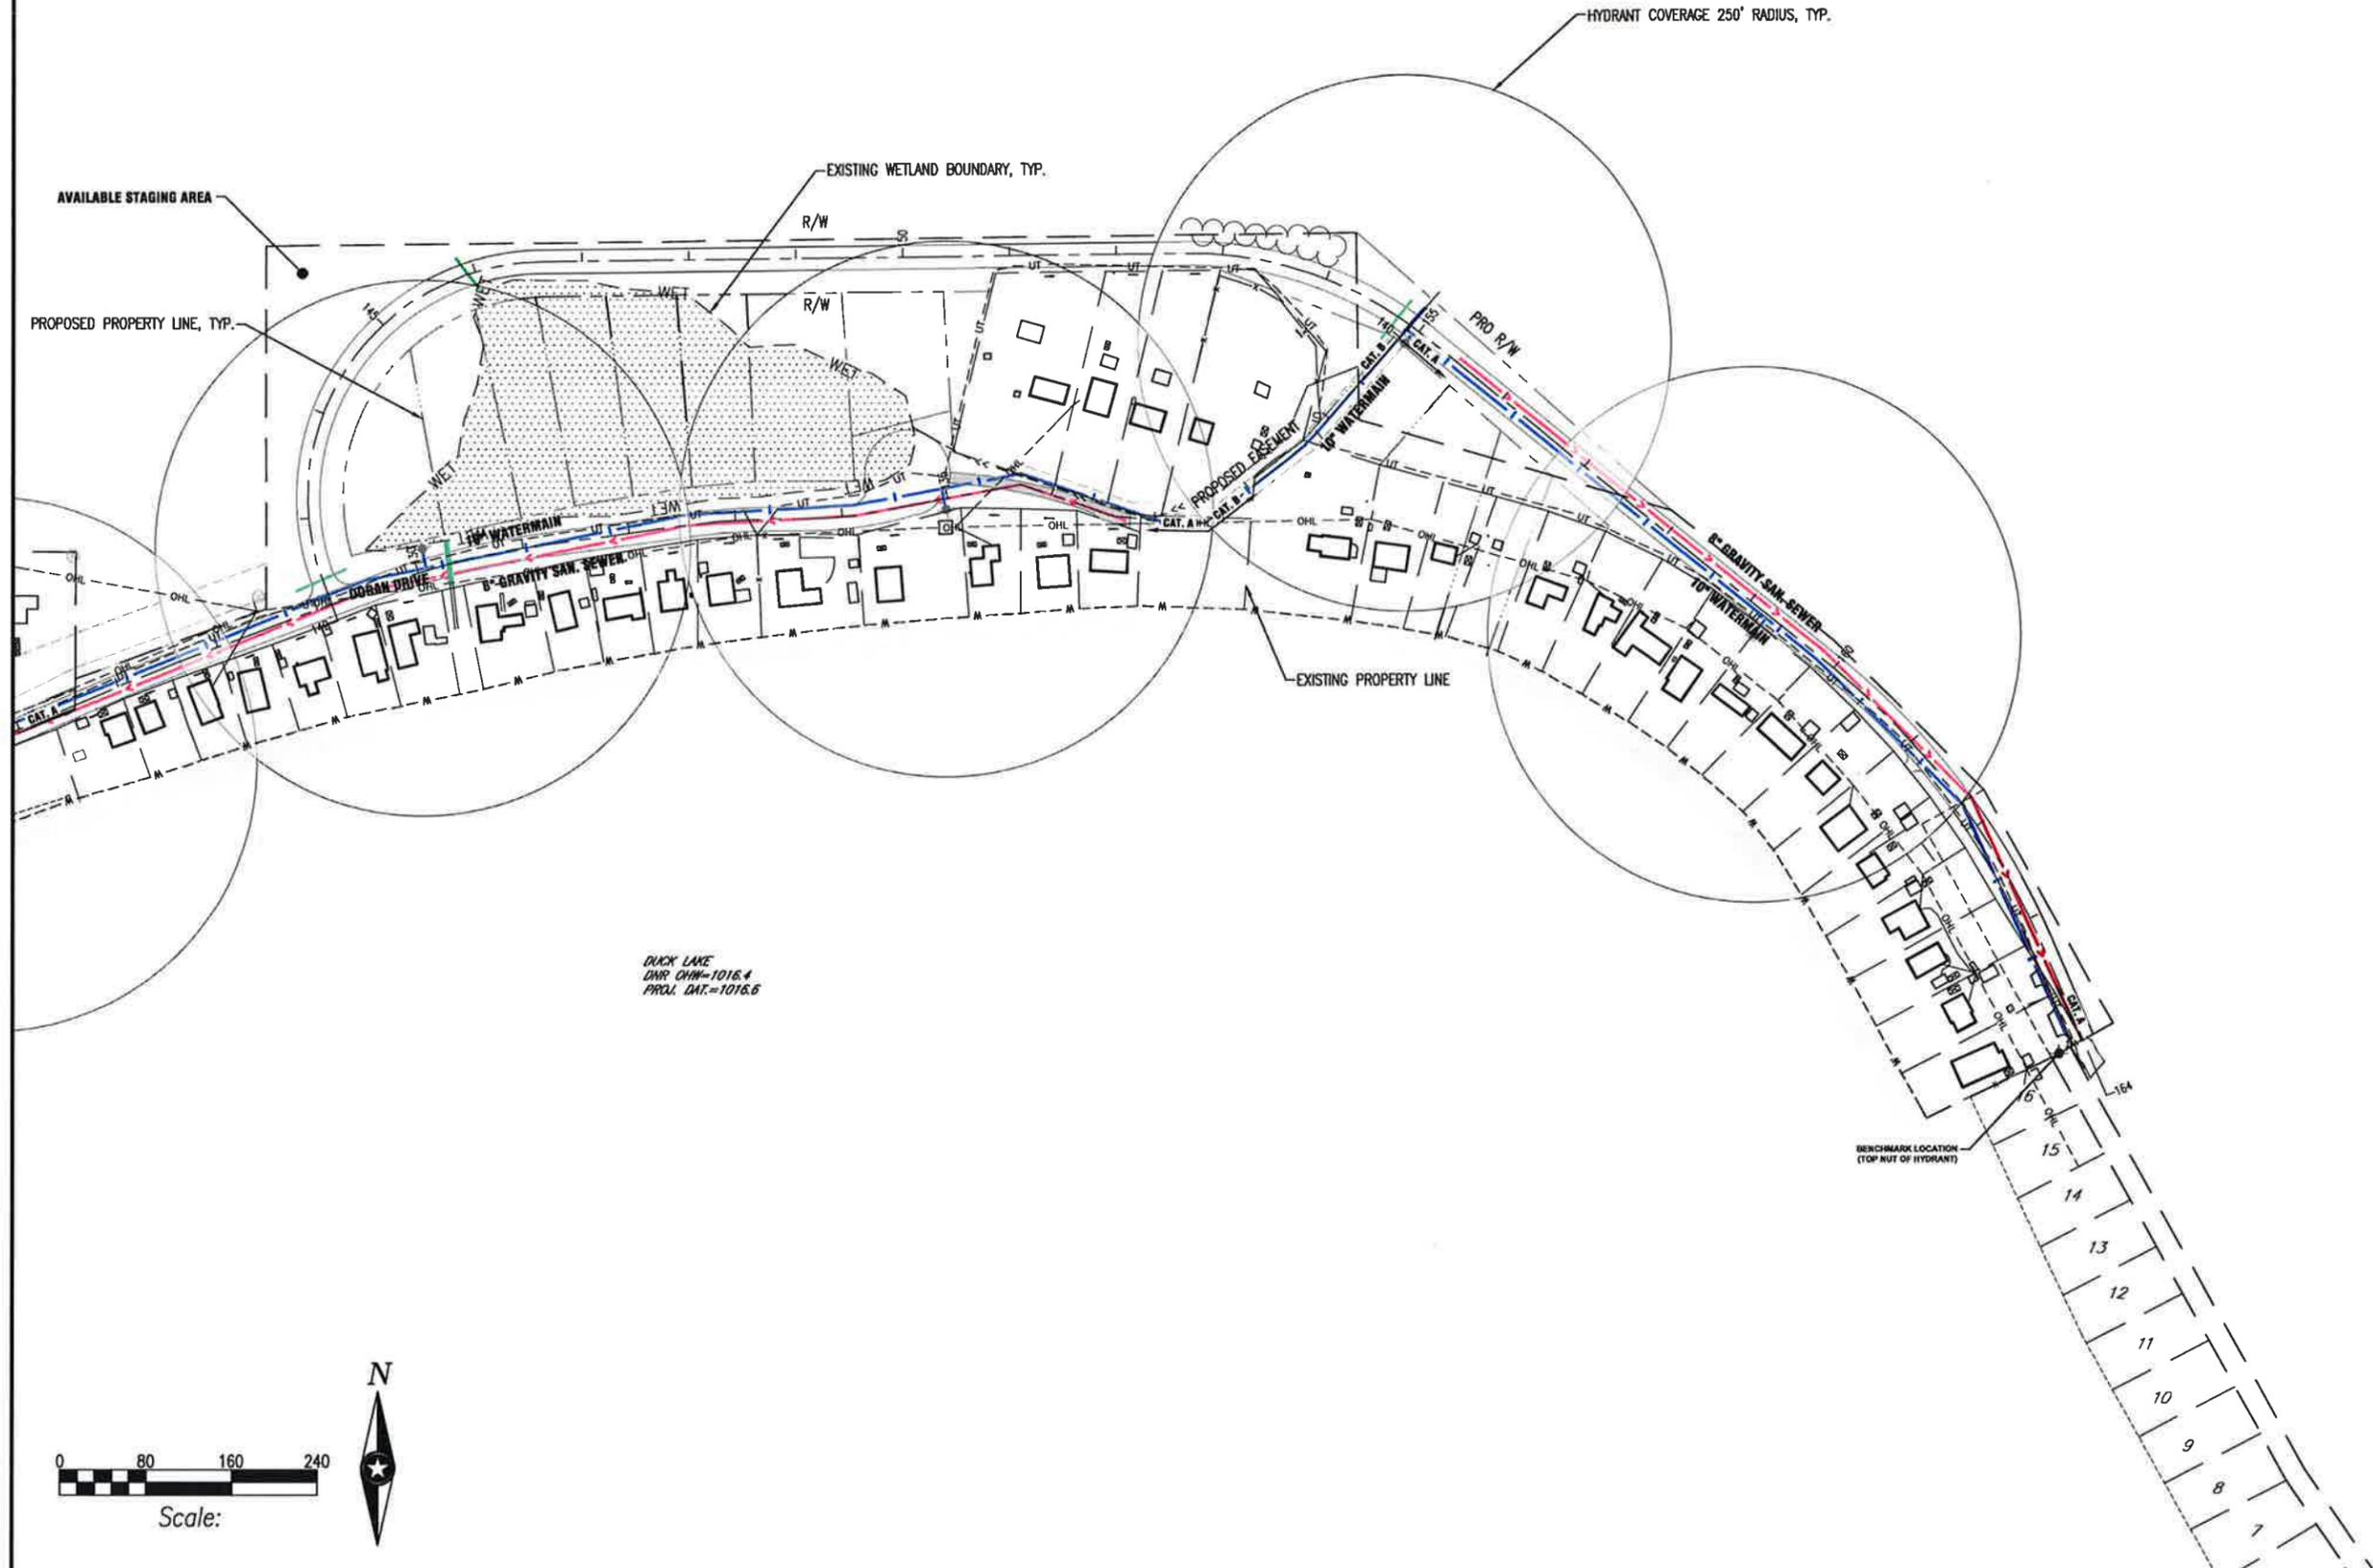

DUCK LAKE
DNR CHW-1018.4
PROJ. DAT.=1018.6