



**CITY OF MADISON LAKE**  
Administration | Police | Public Works

525 Main Street | PO Box 295  
Madison Lake, MN 56063-0295  
P. 507.243.3011 | F. 507.243.4330

---

March 19, 2015

To Whom It May Concern:

Re: Fire Hydrant

I am writing to confirm that as part of the 2014 Annexation Project fire hydrants were added along Krason, Nutmeg, Clydette, Wheaton and Doran Drive. I have attached a map showing the locations of the new hydrants. The diagram also shows a 250 foot radius around each hydrant for reference.

Please feel free to contact me at City Hall (507)243-3011, if you have any further questions or I can be of assistance in anyway.

Thank you,

Ariel J. Klugman, City Administrator



I HEREBY CERTIFY THAT THIS PLAN, SPECIFICATION, OR REPORT WAS PREPARED BY ME OR UNDER MY DIRECT SUPERVISION AND THAT I AM A DULY LICENSED PROFESSIONAL ENGINEER UNDER THE LAWS OF THE STATE OF MINNESOTA

CHRISTOPHER J. LARSON

*Chris Larson*

DATE: 02/28/2014 LIC. NO. 48735

I HEREBY CERTIFY THAT THIS PLAN, SPECIFICATION, OR REPORT WAS PREPARED BY ME OR UNDER MY DIRECT SUPERVISION AND THAT I AM A DULY LICENSED PROFESSIONAL ENGINEER UNDER THE LAWS OF THE STATE OF MINNESOTA

DATE: LIC. NO.

THIS DOCUMENT IS THE PROPERTY OF IS GROUP, INC AND MAY NOT BE USED, COPIED OR DUPLICATED WITHOUT PRIOR WRITTEN CONSENT.

PROJECT

**NUTMEG ROAD & WEST DUCK LAKE ANNEXATION**

MADISON LAKE MINNESOTA

Mark	Date	Revision Schedule	
		Description	


PROJECT NO. 12-14620  
 FILE NAME 14620 500 UTILITY  
 DRAWN BY JD  
 DESIGNED BY CJL/BMW  
 REVIEWED BY CJL/BMW  
 ISSUE DATE  
 CLIENT PROJECT NO.

TITLE

**615th LANE UTILITY PLAN**


SHEET

**502**

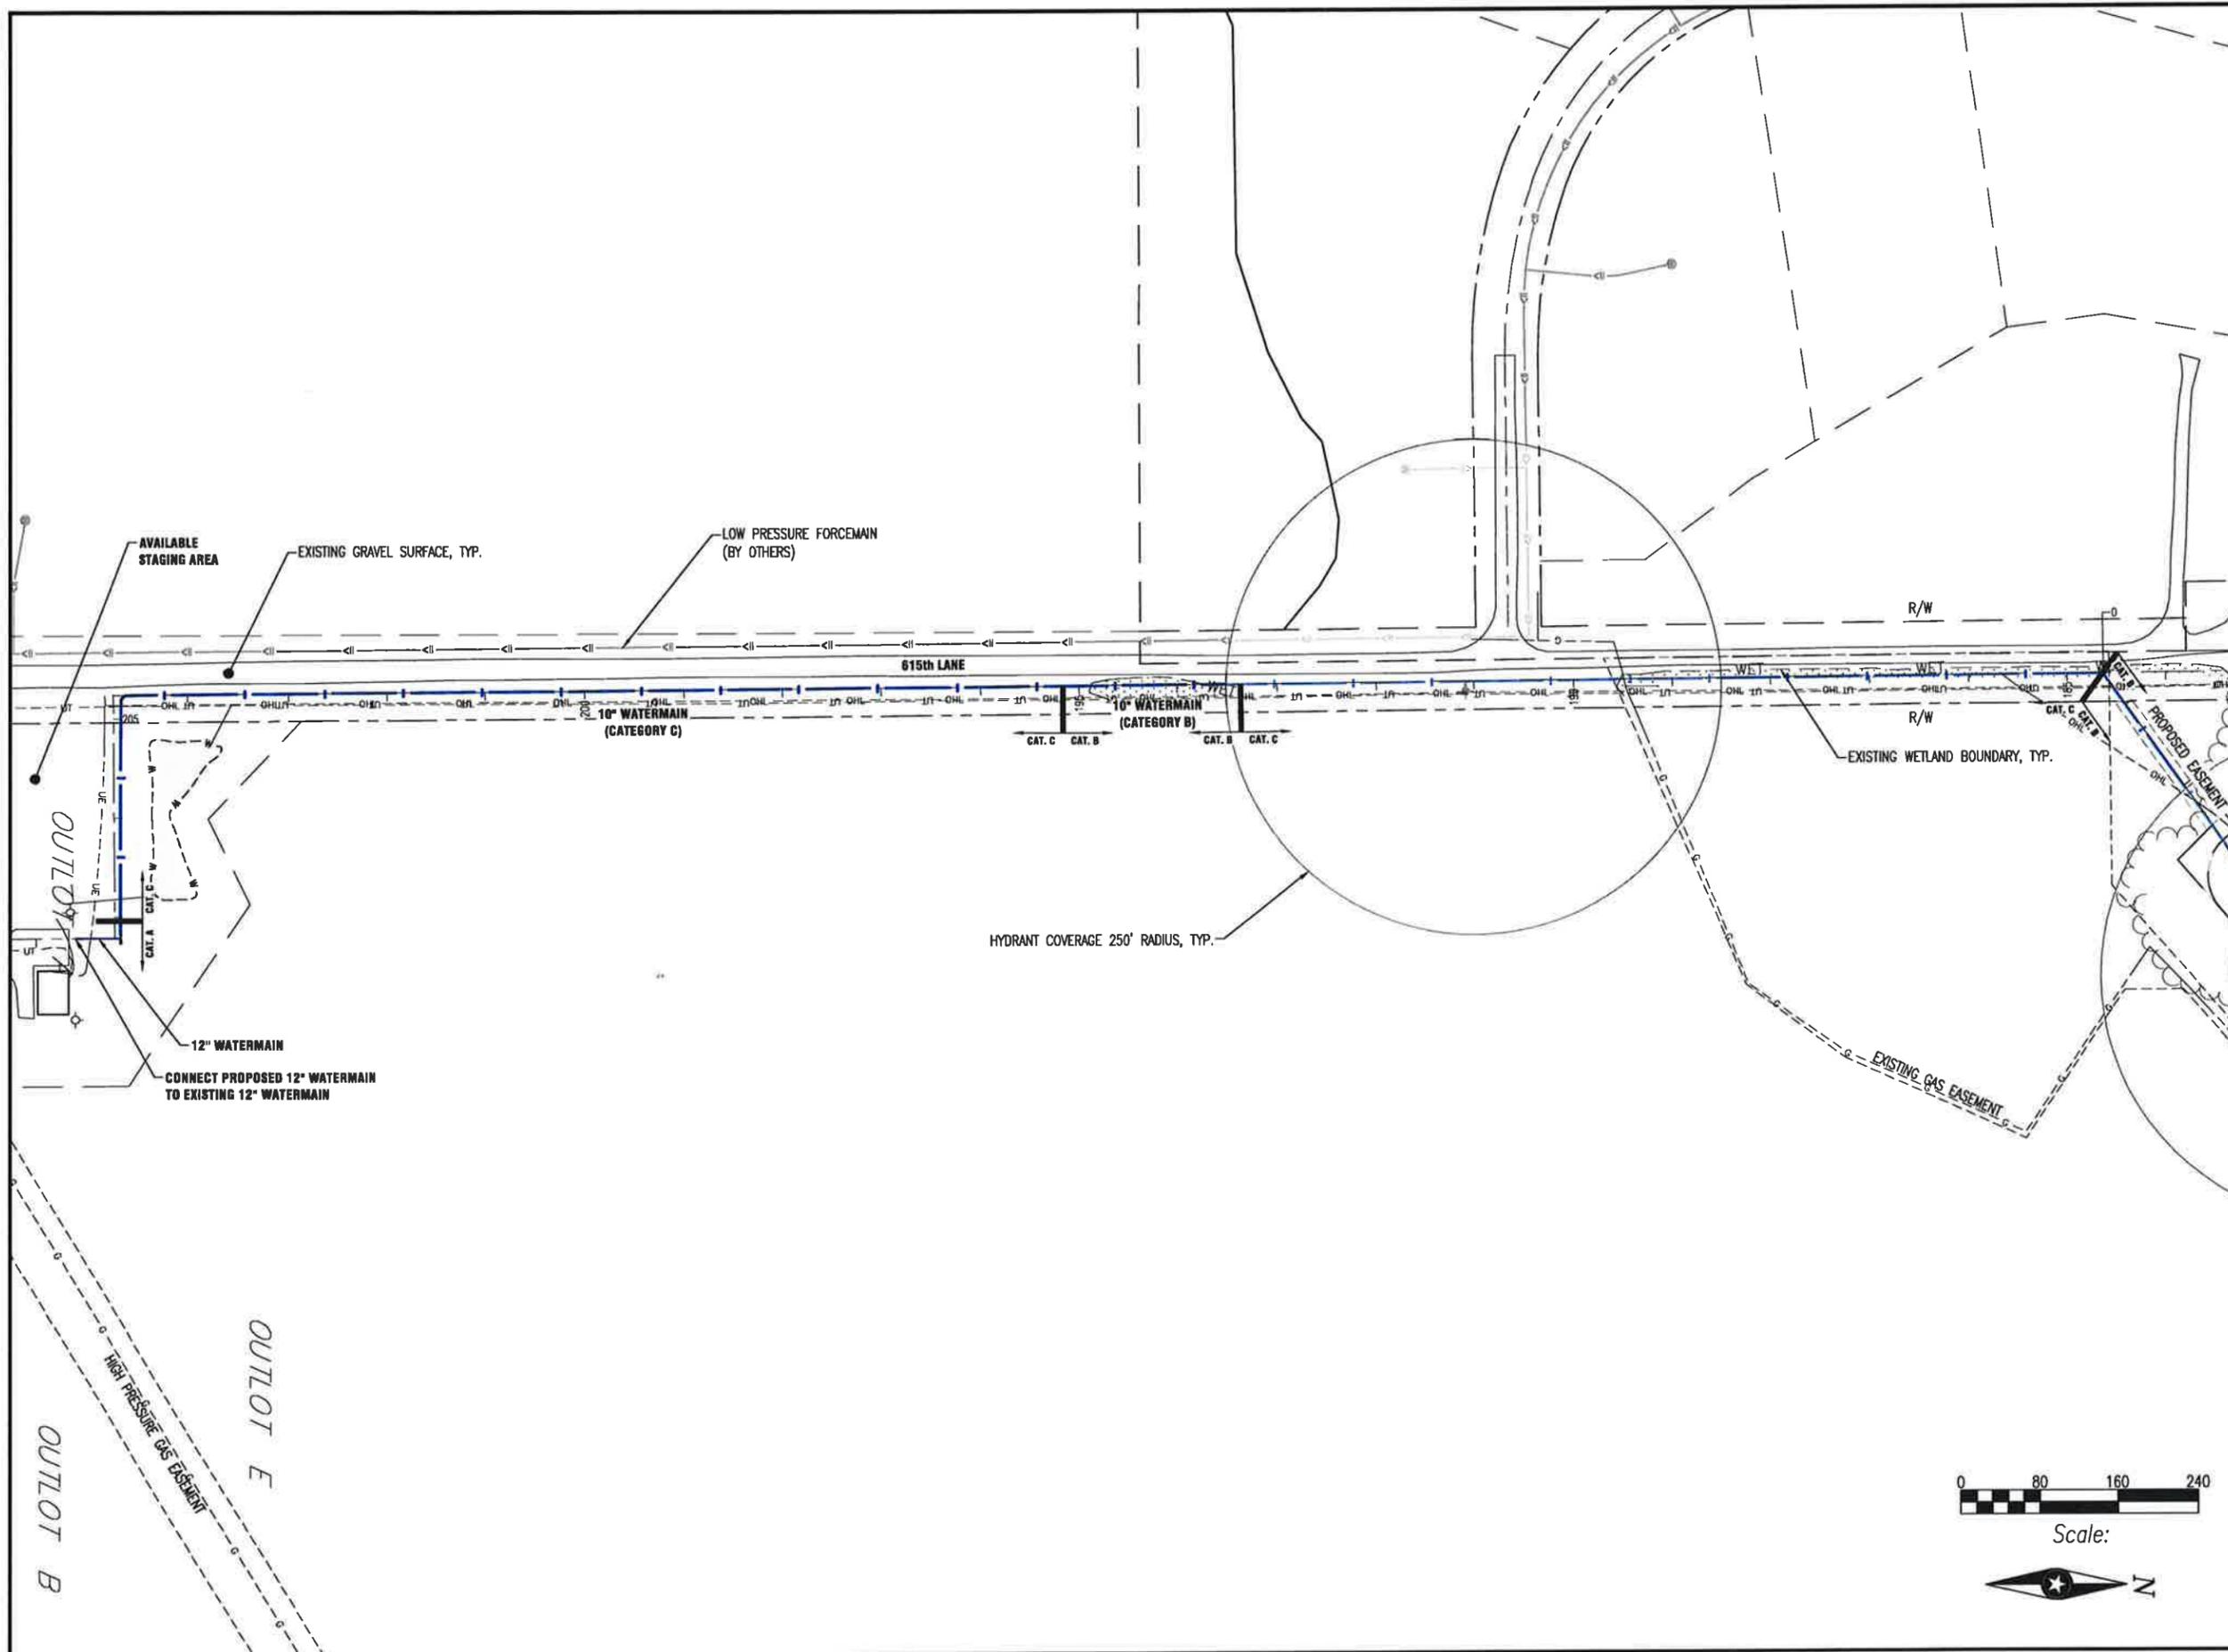

Scale:



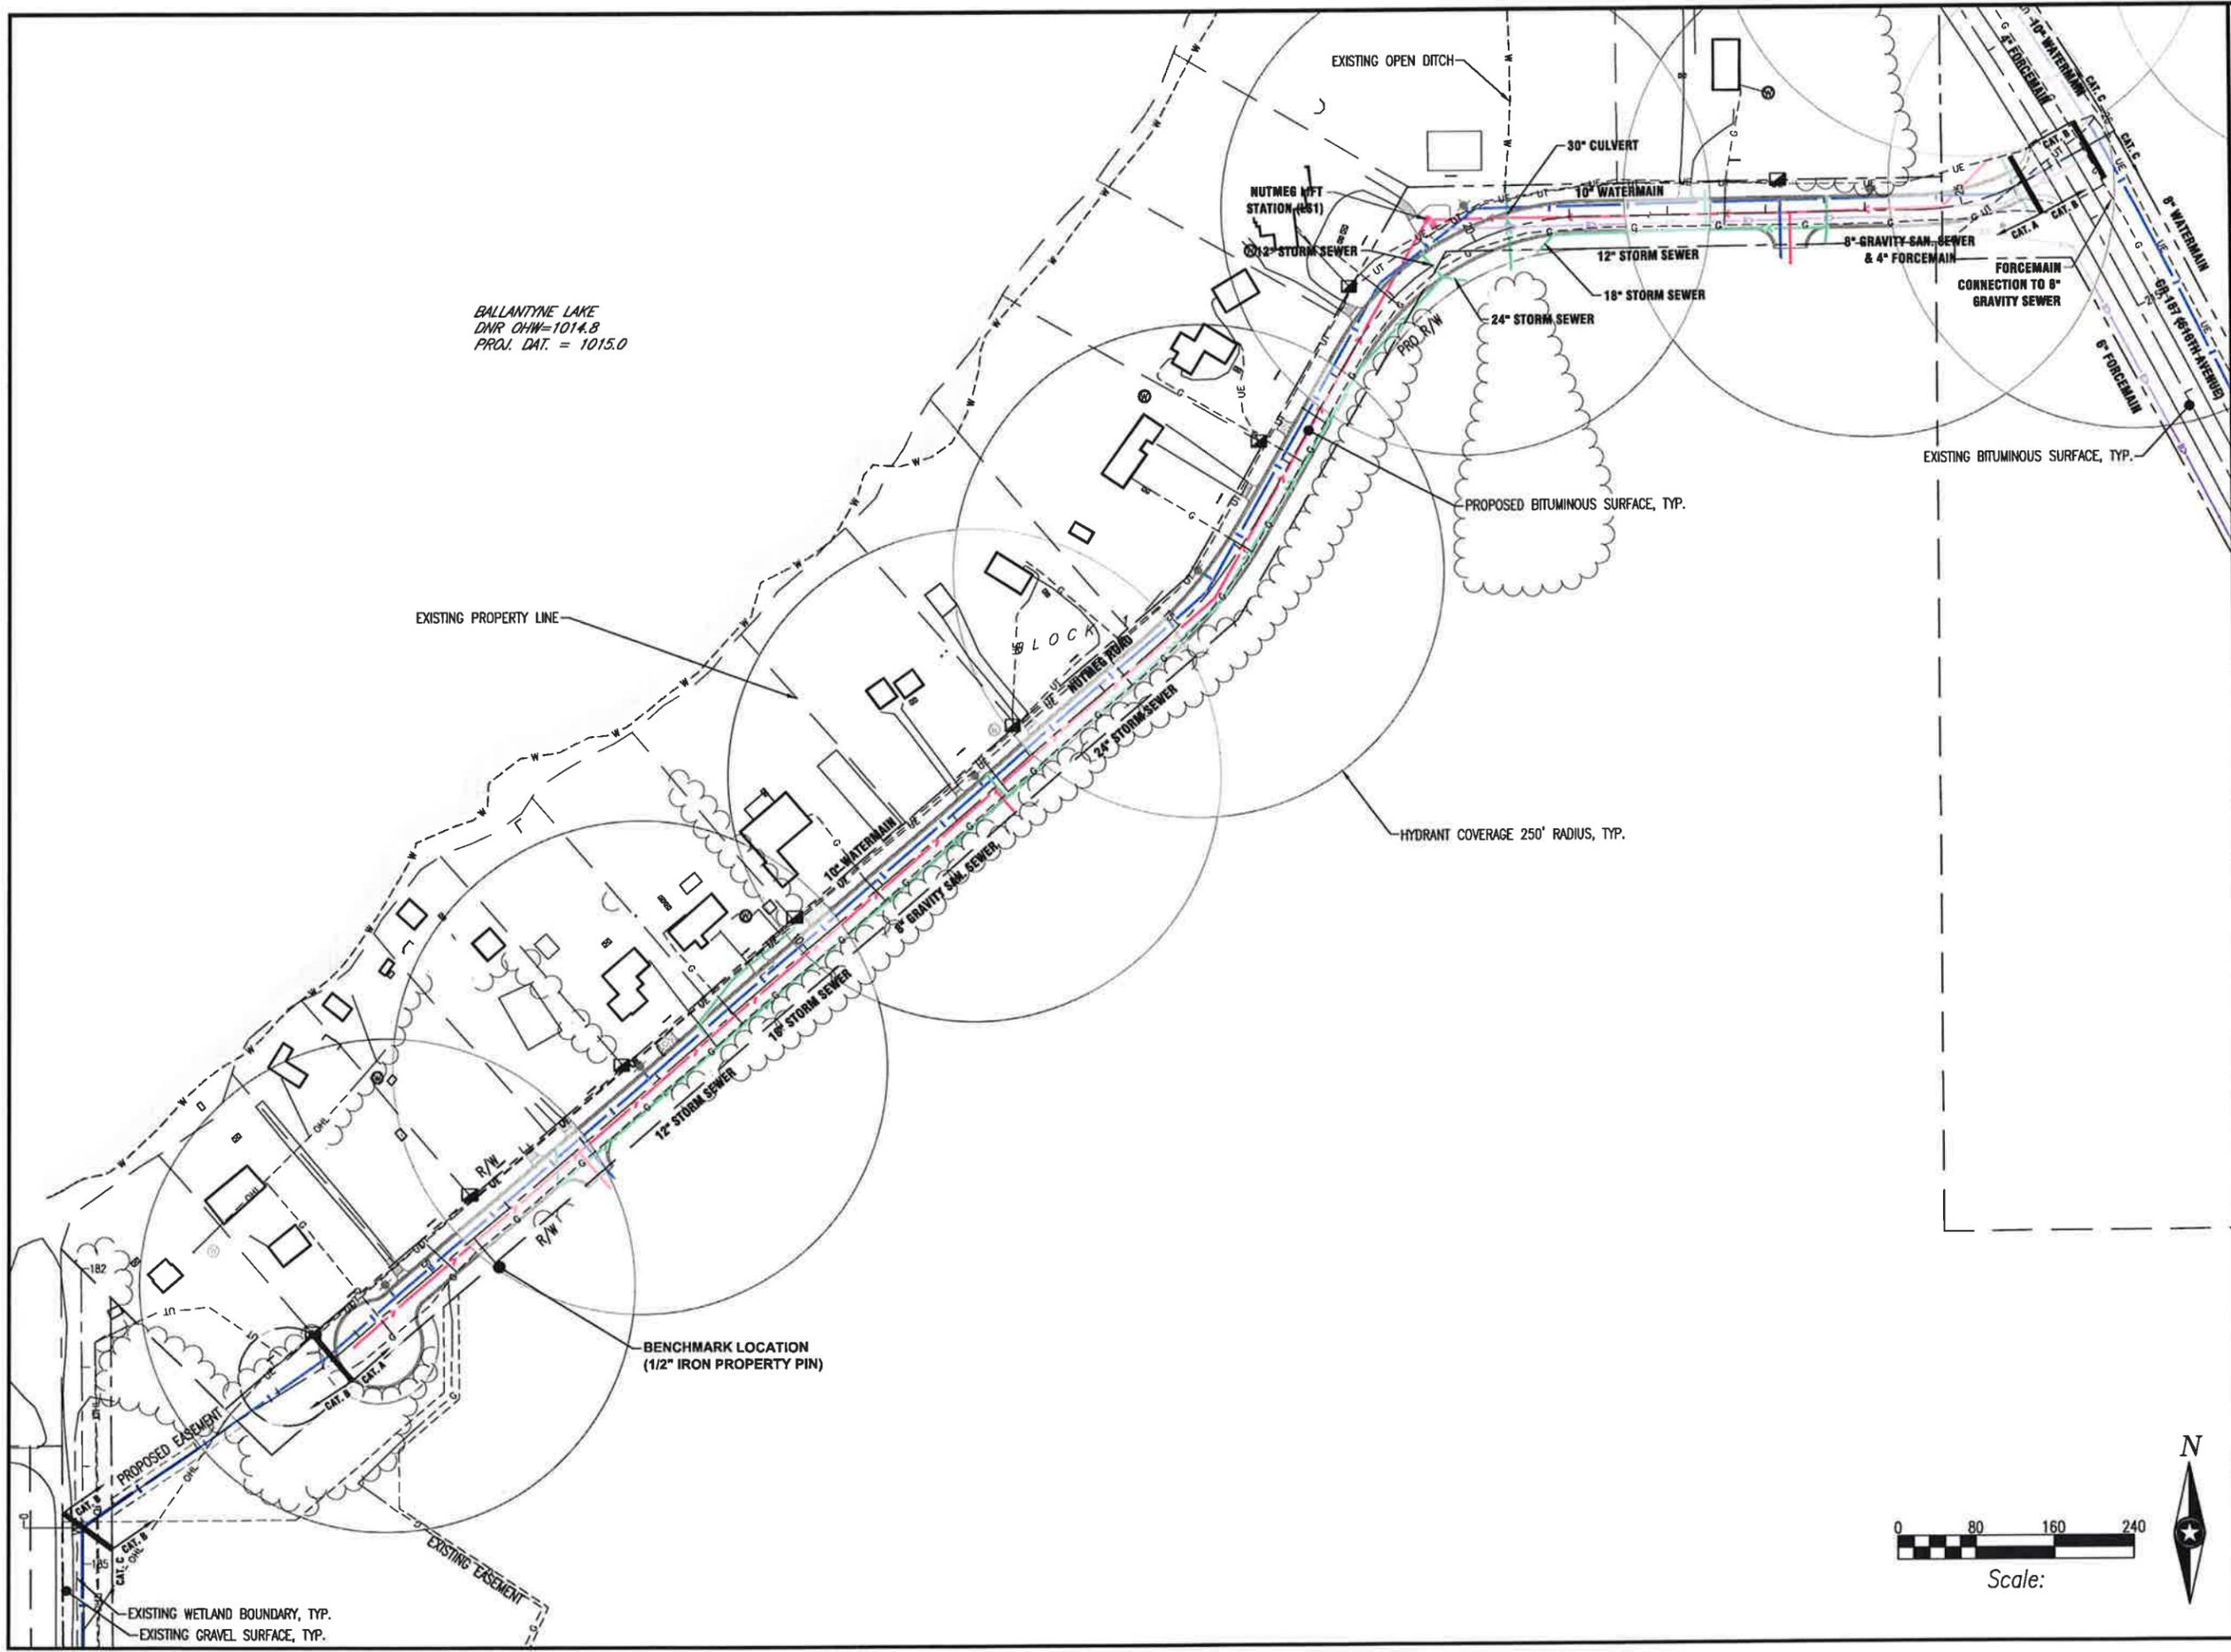

BALLANTYNE LAKE  
DNR OHW=1014.8  
PROJ. DAT. = 1015.0

**IS GROUP**  
One firm - start to finish™

ARCHITECTS • ENGINEERS • PLANNERS •  
LAND SURVEYORS • SCIENTISTS

Minnesota: Mankato • Faribault  
Iowa: Storm Lake • Algona • Sac City  
Wisconsin: La Crosse

Web: www.is-grp.com



I HEREBY CERTIFY THAT THIS PLAN, SPECIFICATION, OR REPORT WAS PREPARED BY ME OR UNDER MY DIRECT SUPERVISION AND THAT I AM A DULY LICENSED PROFESSIONAL ENGINEER UNDER THE LAWS OF THE STATE OF MINNESOTA

**CHRISTOPHER J. LARSON**

*Chris Larson*

DATE: 02/28/2014 LIC. NO.: 48735

I HEREBY CERTIFY THAT THIS PLAN, SPECIFICATION, OR REPORT WAS PREPARED BY ME OR UNDER MY DIRECT SUPERVISION AND THAT I AM A DULY LICENSED PROFESSIONAL ENGINEER UNDER THE LAWS OF THE STATE OF MINNESOTA

DATE: \_\_\_\_\_ LIC. NO. \_\_\_\_\_

THIS DOCUMENT IS THE PROPERTY OF IS GROUP, INC. AND MAY NOT BE USED, COPIED OR DUPLICATED WITHOUT PRIOR WRITTEN CONSENT.

PROJECT

**NUTMEG ROAD & WEST DUCK LAKE ANNEXATION**

MADISON LAKE MINNESOTA

Revision Schedule		
Mark	Date	Description


PROJECT NO 12-14620  
FILE NAME 14620 500 UTILITY  
DRAWN BY JD  
DESIGNED BY C.J./B.M.W.  
REVIEWED BY C.J./B.M.W.  
ISSUE DATE  
CLIENT PROJECT NO

TITLE

**NUTMEG ROAD UTILITY PLAN**

SHEET

**503**

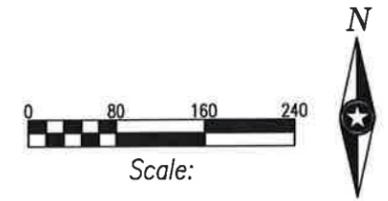



ARCHITECTS • ENGINEERS • PLANNERS •  
 LAND SURVEYORS • SCIENTISTS  
 Minnesota: Mankato • Faribault  
 Iowa: Storm Lake • Algona • Sac City  
 Wisconsin: La Crosse  
 Web: www.is-grp.com



I HEREBY CERTIFY THAT THIS PLAN, SPECIFICATION, OR REPORT WAS PREPARED BY ME OR UNDER MY DIRECT SUPERVISION AND THAT I AM A DULY LICENSED PROFESSIONAL ENGINEER UNDER THE LAWS OF THE STATE OF MINNESOTA.

CHRISTOPHER J. LARSON

DATE: 02/28/2014 LIC. NO. 48735

I HEREBY CERTIFY THAT THIS PLAN, SPECIFICATION, OR REPORT WAS PREPARED BY ME OR UNDER MY DIRECT SUPERVISION AND THAT I AM A DULY LICENSED PROFESSIONAL ENGINEER UNDER THE LAWS OF THE STATE OF MINNESOTA.

DATE: LIC. NO.

THIS DOCUMENT IS THE PROPERTY OF I&S GROUP, INC AND MAY NOT BE USED, COPIED OR DUPLICATED WITHOUT PRIOR WRITTEN CONSENT.

PROJECT  
**NUTMEG ROAD & WEST DUCK LAKE ANNEXATION**

MADISON LAKE MINNESOTA



Revision Schedule		
Mark	Date	Description


PROJECT NO. 12-14620  
 FILE NAME 14620 500 UTILITY  
 DRAWN BY JD  
 DESIGNED BY C.J.L./M.W.  
 REVIEWED BY C.J.L./M.W.  
 ISSUE DATE  
 CLIENT PROJECT NO.

TITLE

**WHEATON UTILITY PLAN**

SHEET  
**504**

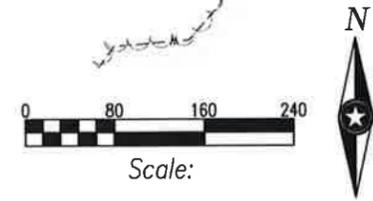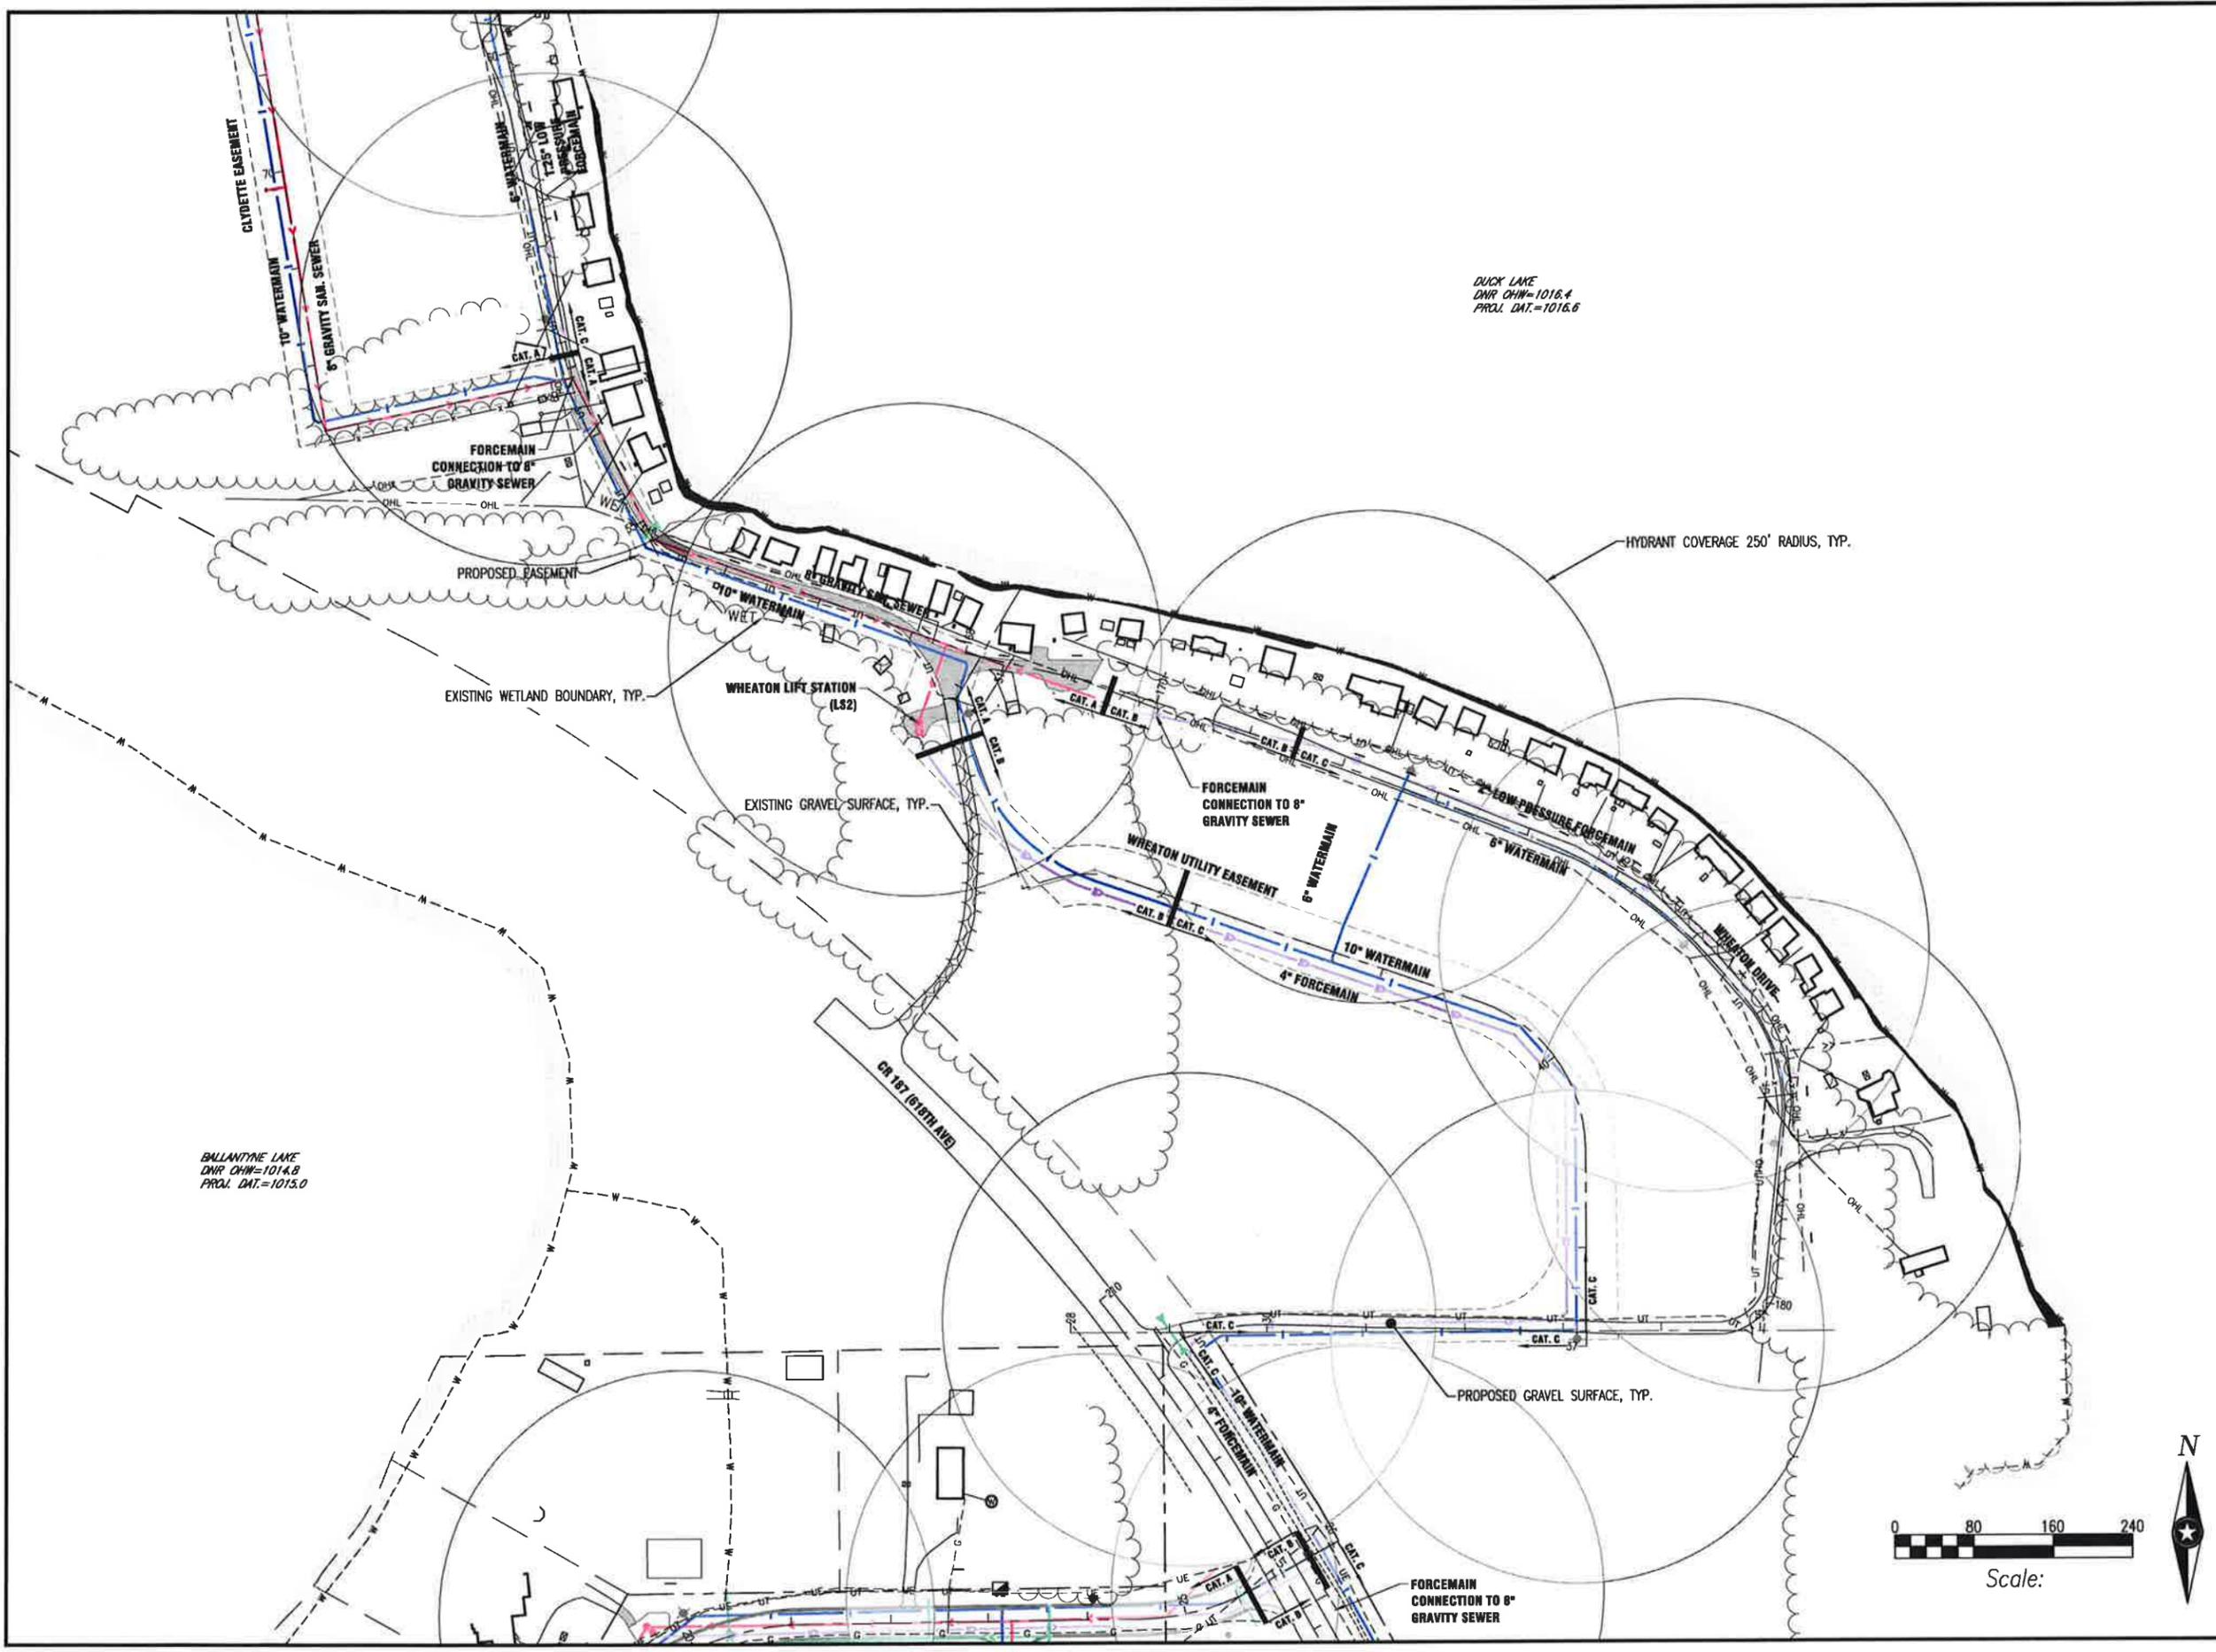

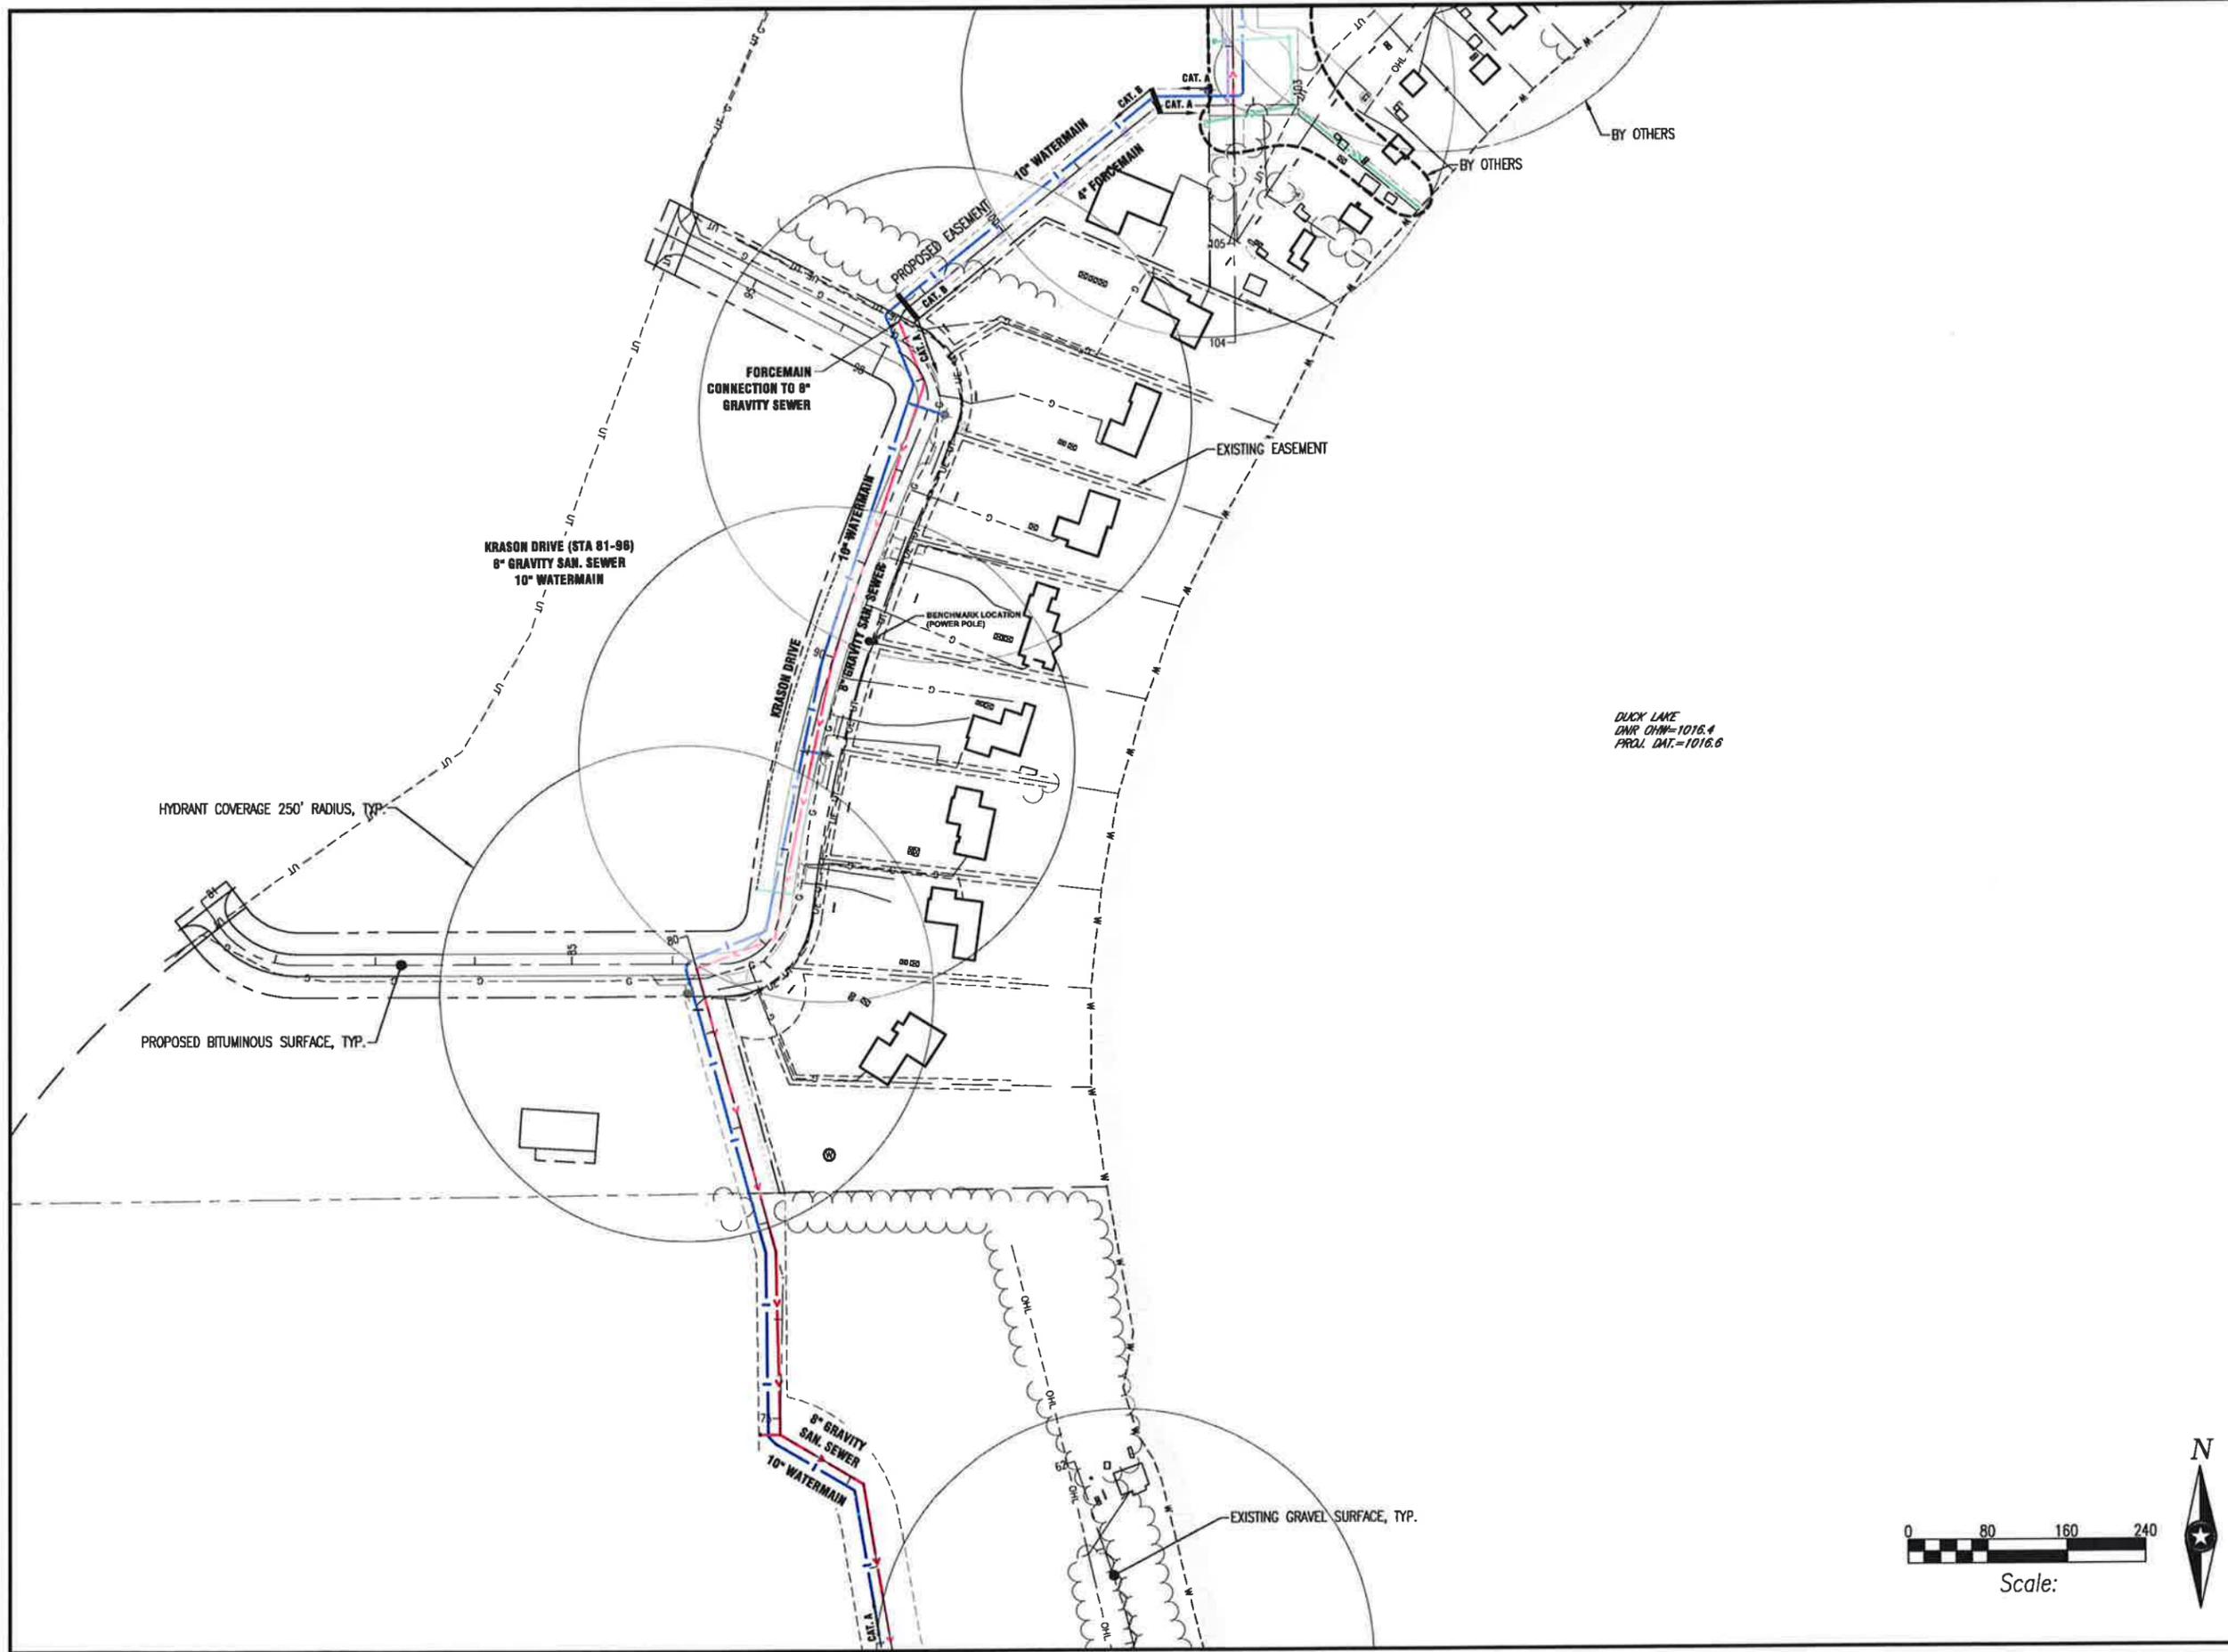

DUCK LAKE  
 DNR OHM=1016.4  
 PROJ. DAT.=1016.6

**IS GROUP**  
 One firm - start to finish™  
 ARCHITECTS • ENGINEERS • PLANNERS •  
 LAND SURVEYORS • SCIENTISTS  
 Minnesota: Mankato • Faribault  
 Iowa: Storm Lake • Algona • Sac City  
 Wisconsin: La Crosse  
 Web: www.is-grp.com



I HEREBY CERTIFY THAT THIS PLAN, SPECIFICATION, OR REPORT WAS PREPARED BY ME OR UNDER MY DIRECT SUPERVISION AND THAT I AM A DULY LICENSED PROFESSIONAL ENGINEER UNDER THE LAWS OF THE STATE OF MINNESOTA.  
**CHRISTOPHER J. LARSON**  
*Chris Larson*

DATE: 02/28/2014 LIC. NO. 49735  
 I HEREBY CERTIFY THAT THIS PLAN, SPECIFICATION, OR REPORT WAS PREPARED BY ME OR UNDER MY DIRECT SUPERVISION AND THAT I AM A DULY LICENSED PROFESSIONAL ENGINEER UNDER THE LAWS OF THE STATE OF MINNESOTA.  
 DATE: \_\_\_\_\_ LIC. NO. \_\_\_\_\_

THIS DOCUMENT IS THE PROPERTY OF I&S GROUP, INC. AND MAY NOT BE USED, COPIED OR DUPLICATED WITHOUT PRIOR WRITTEN CONSENT.


PROJECT  
**NUTMEG ROAD & WEST DUCK LAKE ANNEXATION**  
 MADISON LAKE MINNESOTA

Revision Schedule		
Mark	Date	Description

PROJECT NO. 12-14620  
 FILE NAME 14620 500 UTILITY  
 DRAWN BY JD  
 DESIGNED BY CJL/BMW  
 REVIEWED BY CJL/BMW  
 ISSUE DATE  
 CLIENT PROJECT NO.

TITLE  
**KRASON UTILITY PLAN**

SHEET  
**505**

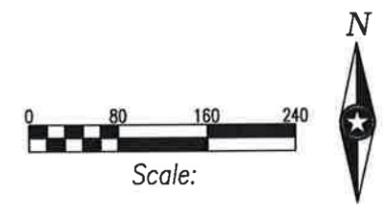



I HEREBY CERTIFY THAT THIS PLAN, SPECIFICATION, OR REPORT WAS PREPARED BY ME OR UNDER MY DIRECT SUPERVISION AND THAT I AM A DULY LICENSED PROFESSIONAL ENGINEER UNDER THE LAWS OF THE STATE OF MINNESOTA.

**CHRISTOPHER J. LARSON**

*Chris Larson*

DATE: 02/28/2014 LIC. NO.: 48735

I HEREBY CERTIFY THAT THIS PLAN, SPECIFICATION, OR REPORT WAS PREPARED BY ME OR UNDER MY DIRECT SUPERVISION AND THAT I AM A DULY LICENSED PROFESSIONAL ENGINEER UNDER THE LAWS OF THE STATE OF MINNESOTA.

DATE: LIC. NO.

THIS DOCUMENT IS THE PROPERTY OF IS&S GROUP, INC. AND MAY NOT BE USED, COPIED OR DUPLICATED WITHOUT PRIOR WRITTEN CONSENT.

PROJECT

**NUTMEG ROAD & WEST DUCK LAKE ANNEXATION**

MADISON LAKE MINNESOTA

Revision Schedule		
Mark	Date	Description

PROJECT NO 12-14620  
 FILE NAME 14620 500 UTILITY  
 DRAWN BY JD  
 DESIGNED BY CJL/BMW  
 REVIEWED BY CJL/BMW  
 ISSUE DATE


CLIENT PROJECT NO

TITLE

**CR 187 UTILITY PLAN**

SHEET

**506**

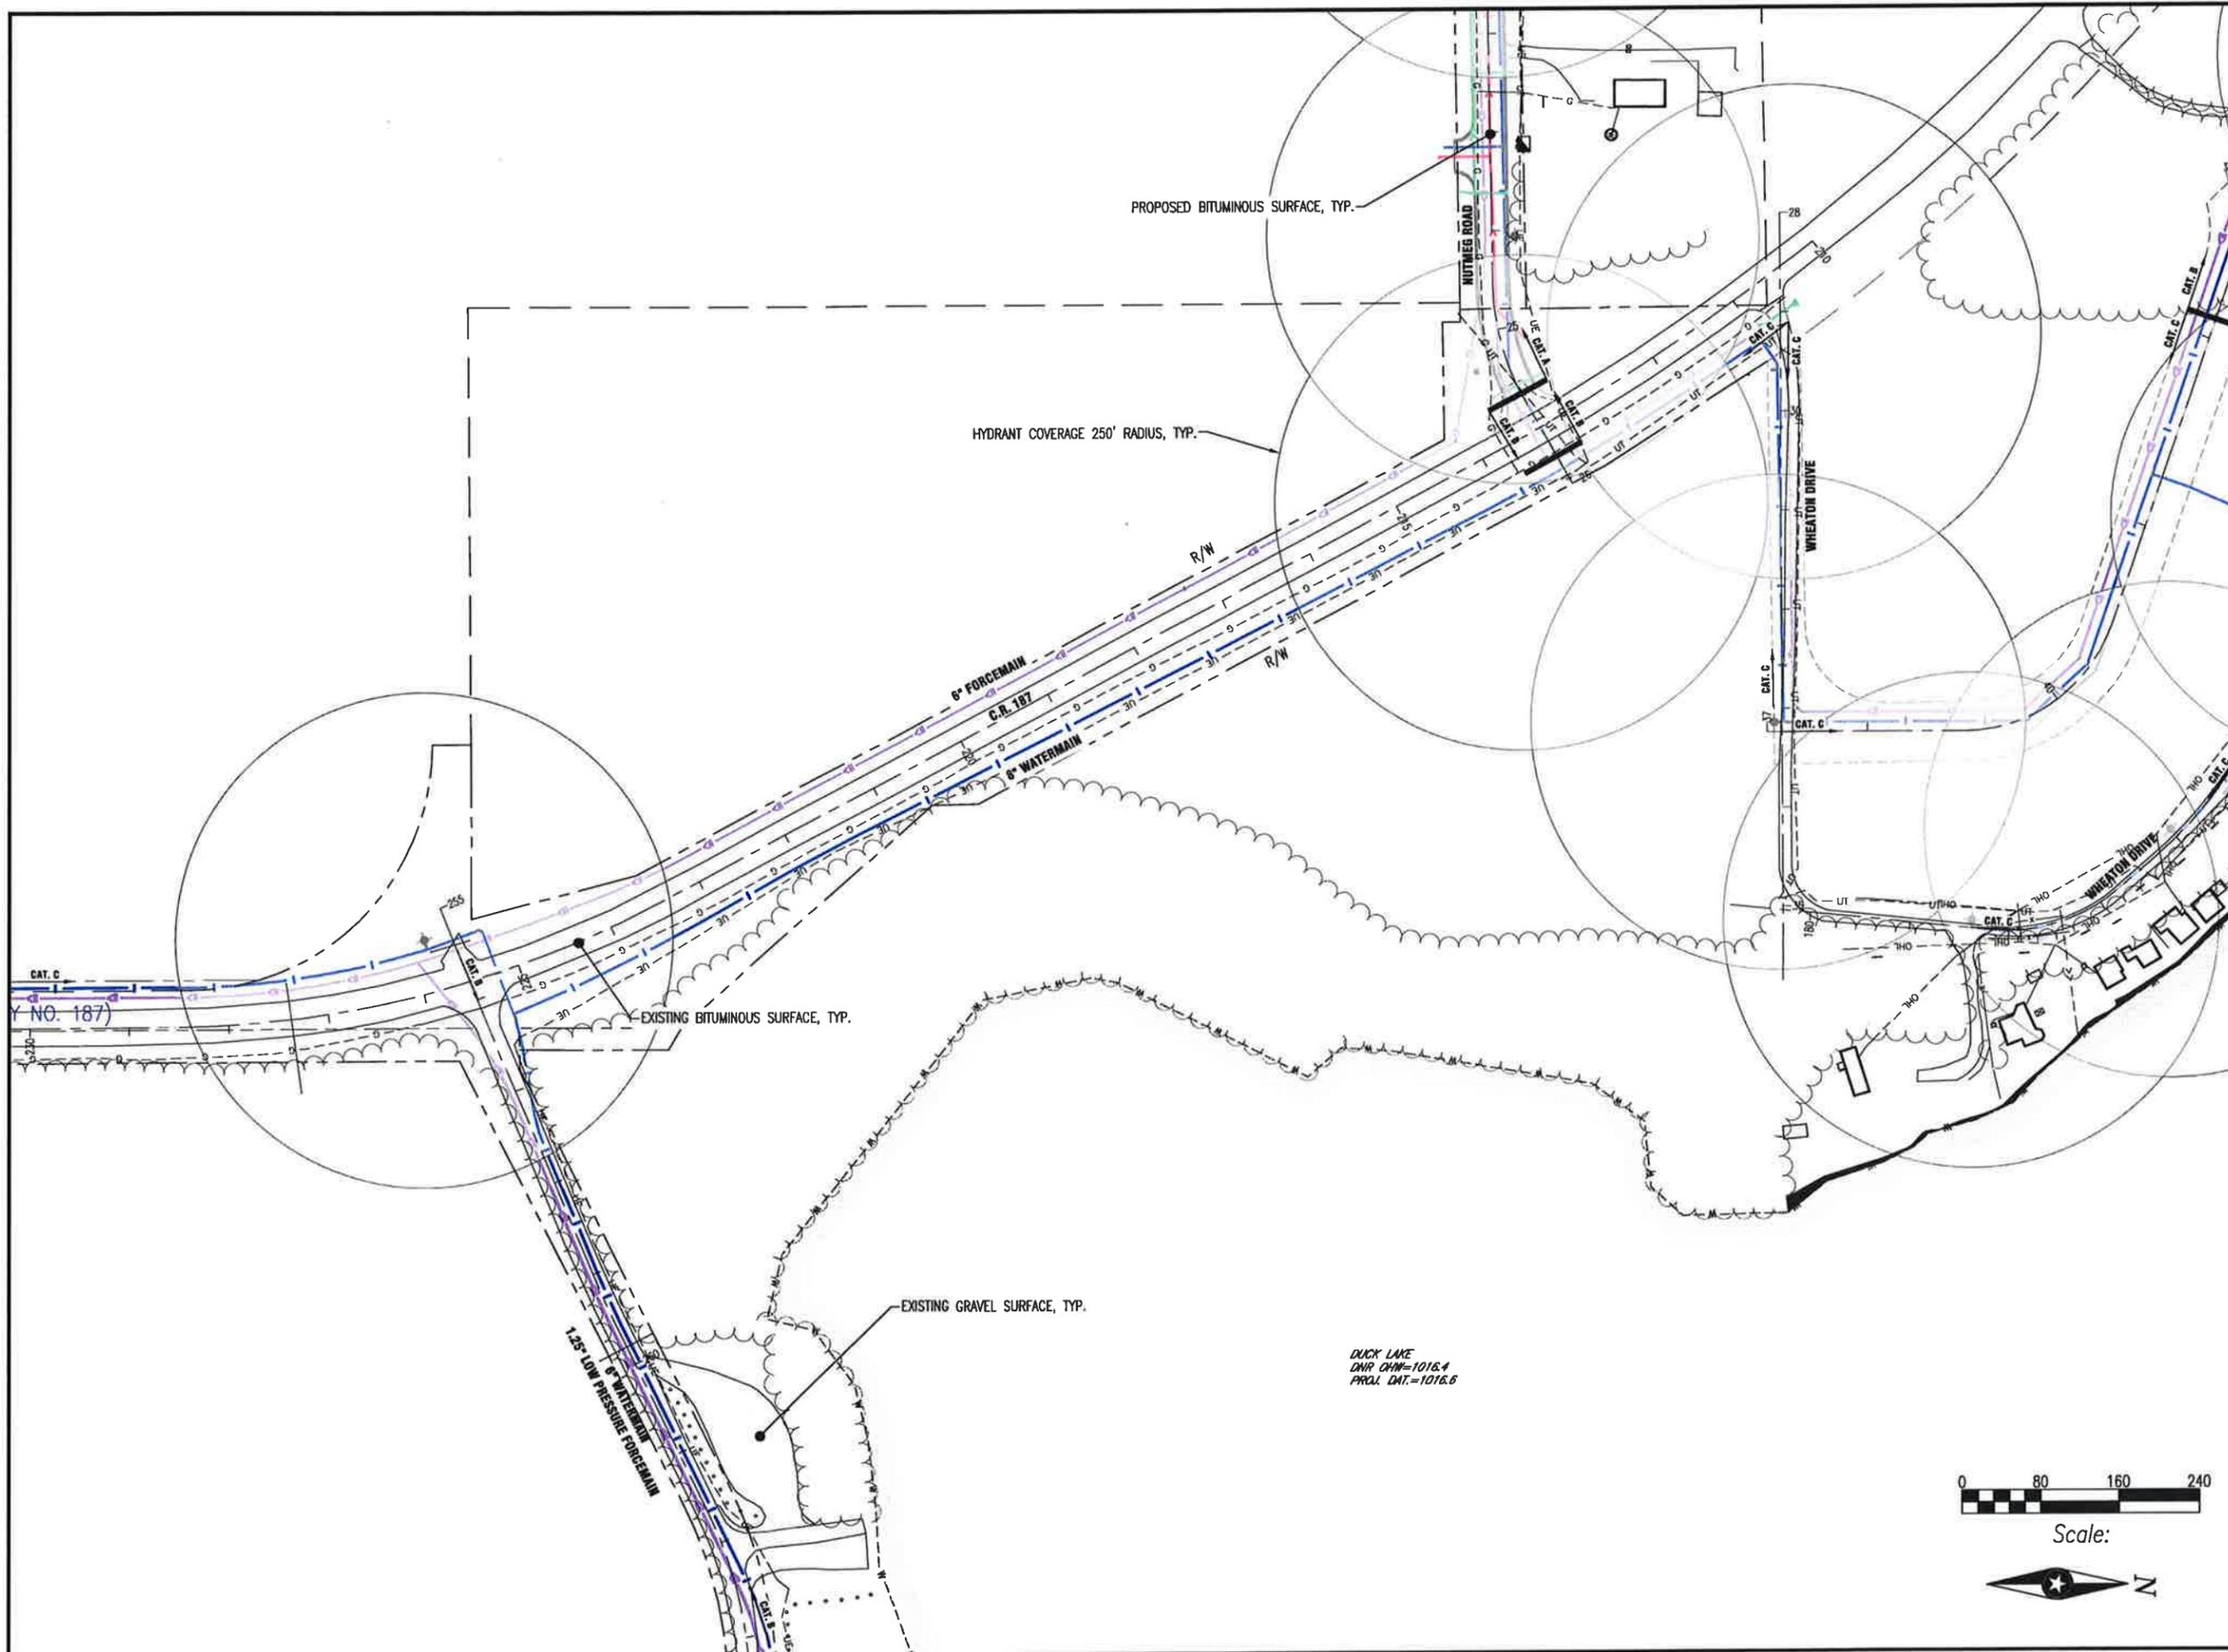

DUCK LAKE  
 DNR CHN=1016.4  
 PROJ. DAT.=1016.6



Scale:





I HEREBY CERTIFY THAT THIS PLAN, SPECIFICATION, OR REPORT WAS PREPARED BY ME OR UNDER MY DIRECT SUPERVISION AND THAT I AM A DULY LICENSED PROFESSIONAL ENGINEER UNDER THE LAWS OF THE STATE OF MINNESOTA

**CHRISTOPHER J. LARSON**

*Chris Larson*

DATE: 02/28/2014 LIC. NO. 48735

I HEREBY CERTIFY THAT THIS PLAN, SPECIFICATION, OR REPORT WAS PREPARED BY ME OR UNDER MY DIRECT SUPERVISION AND THAT I AM A DULY LICENSED PROFESSIONAL ENGINEER UNDER THE LAWS OF THE STATE OF MINNESOTA

DATE: LIC. NO.

THIS DOCUMENT IS THE PROPERTY OF IS GROUP, INC AND MAY NOT BE USED, COPIED OR DUPLICATED WITHOUT PRIOR WRITTEN CONSENT.

PROJECT

**NUTMEG ROAD & WEST DUCK LAKE ANNEXATION**

MADISON LAKE MINNESOTA

Revision Schedule		
Mark	Date	Description


PROJECT NO. 12-14620  
 FILE NAME 14620 500 UTILITY  
 DRAWN BY JD  
 DESIGNED BY C.J.L/B.M.W.  
 REVIEWED BY C.J.L/B.M.W.  
 ISSUE DATE  
 CLIENT PROJECT NO.

TITLE

**CR 187 UTILITY PLAN**


SHEET

**507**

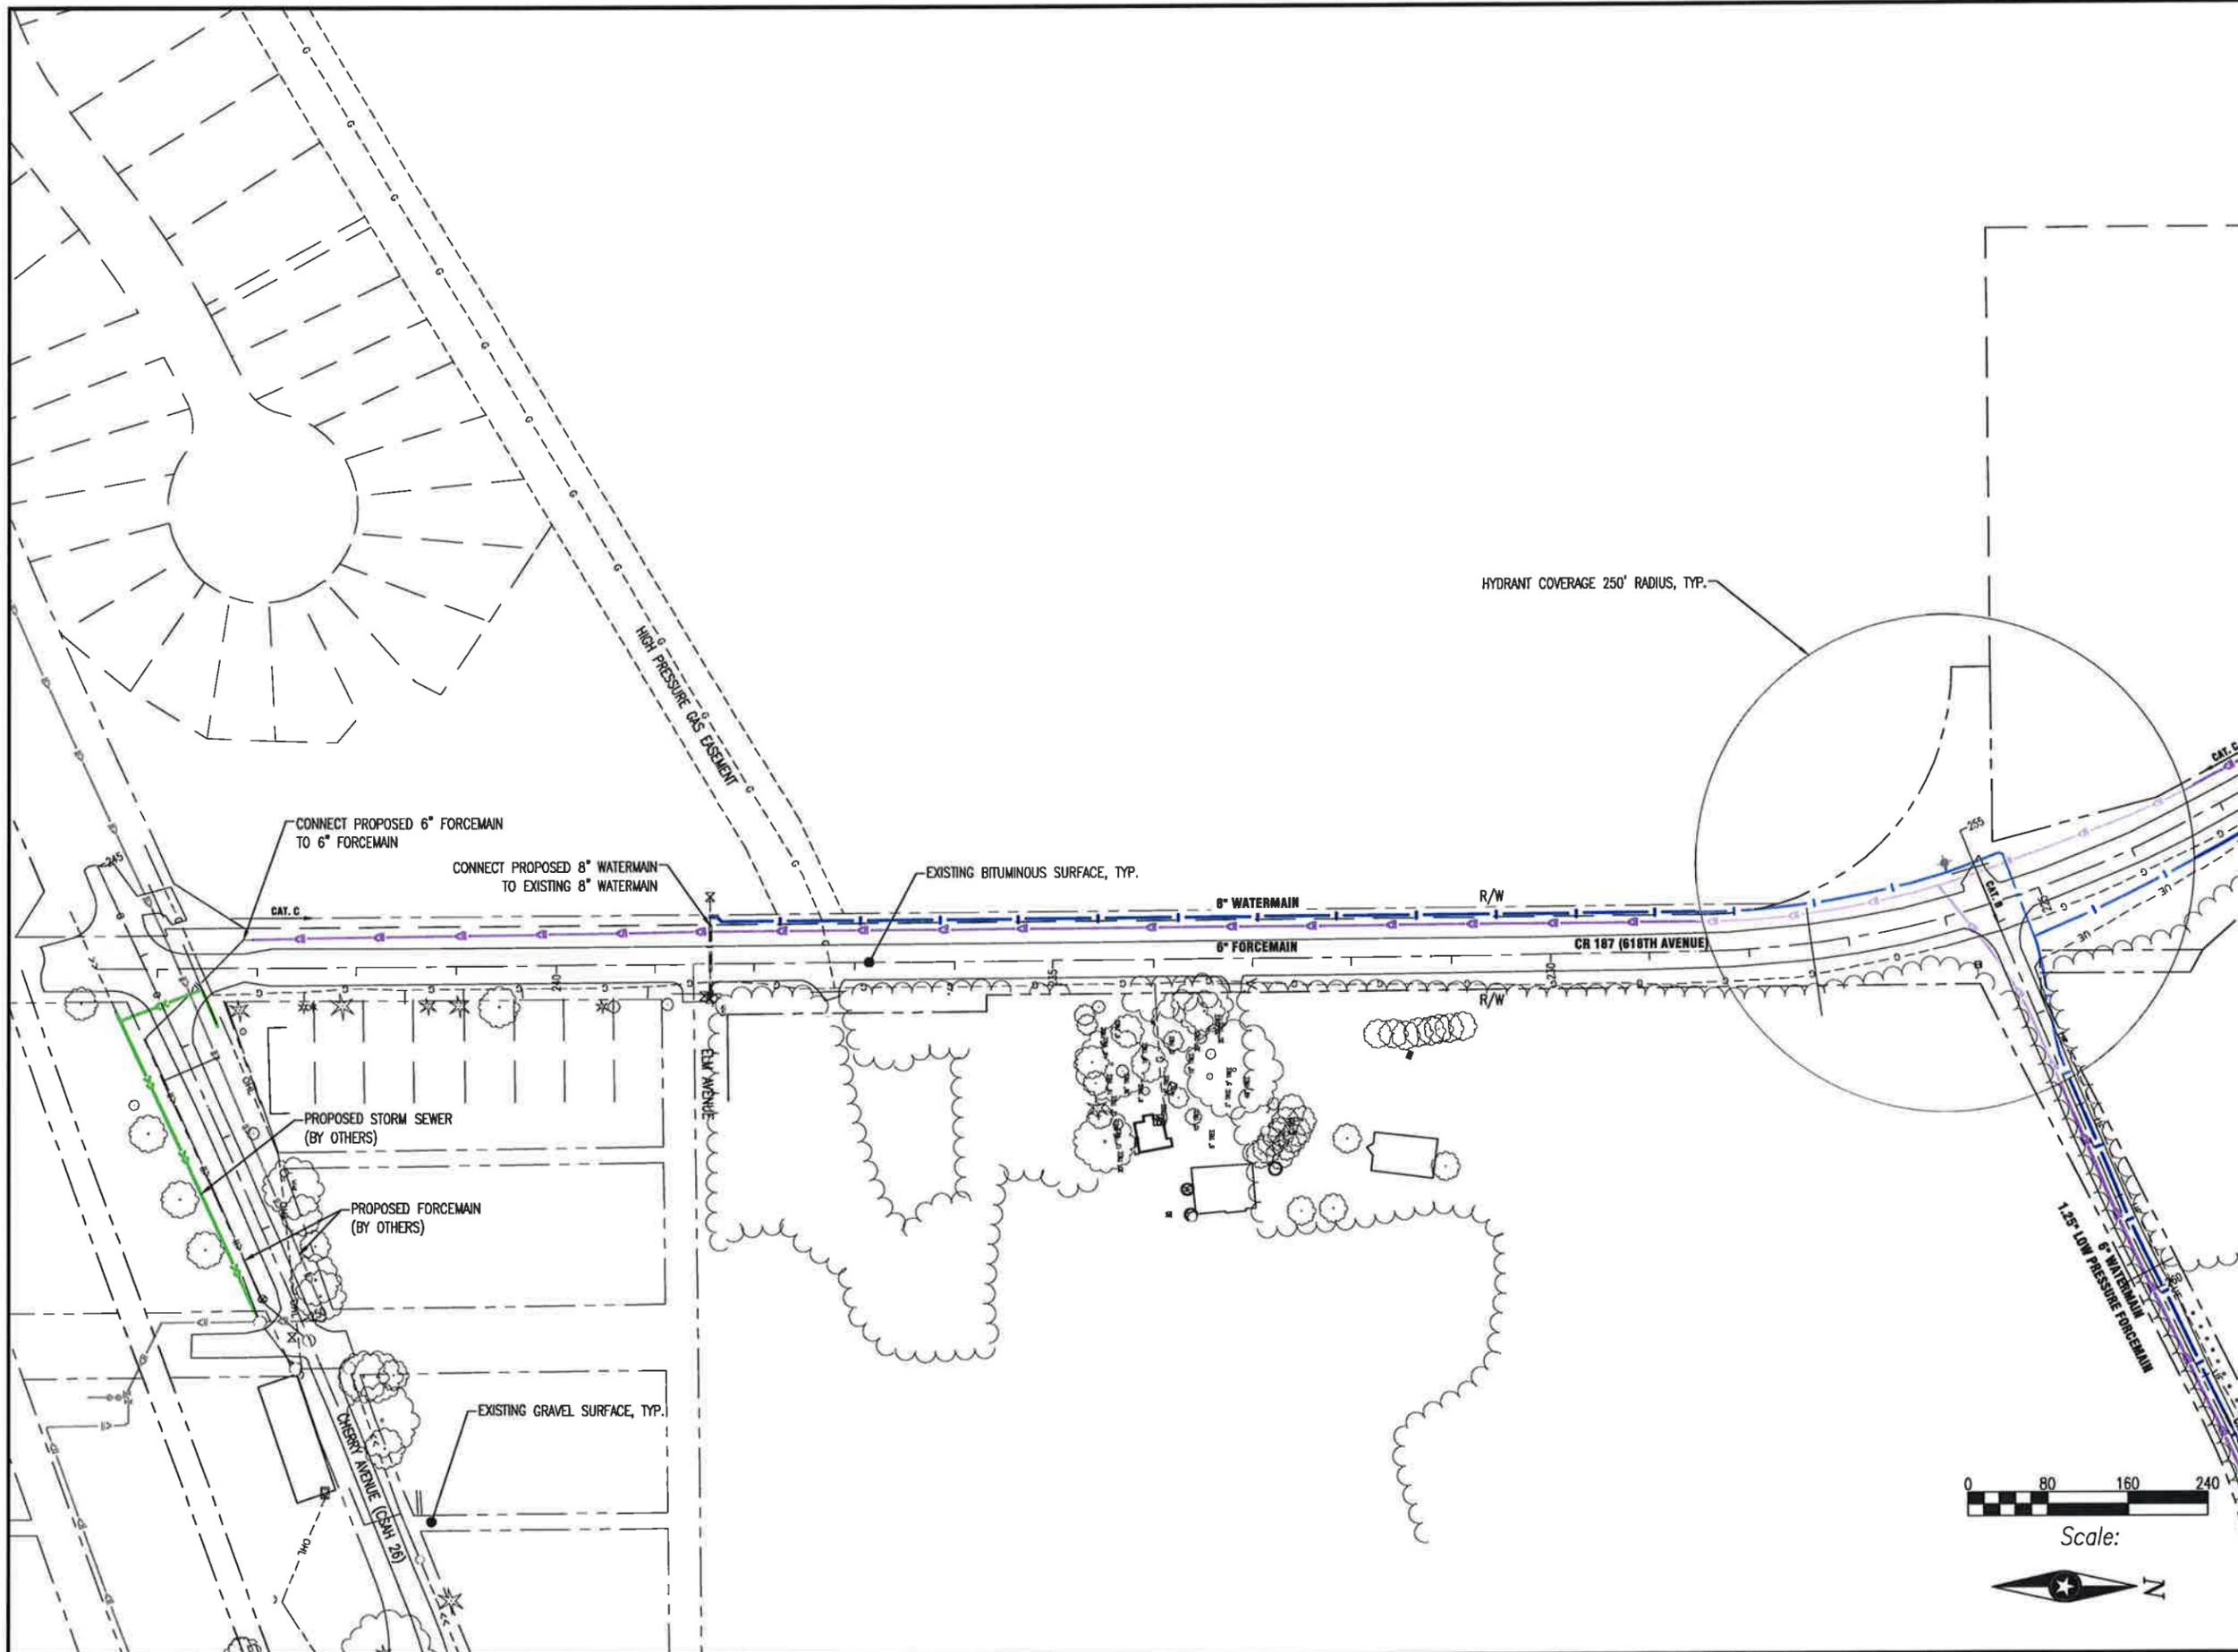

Scale:



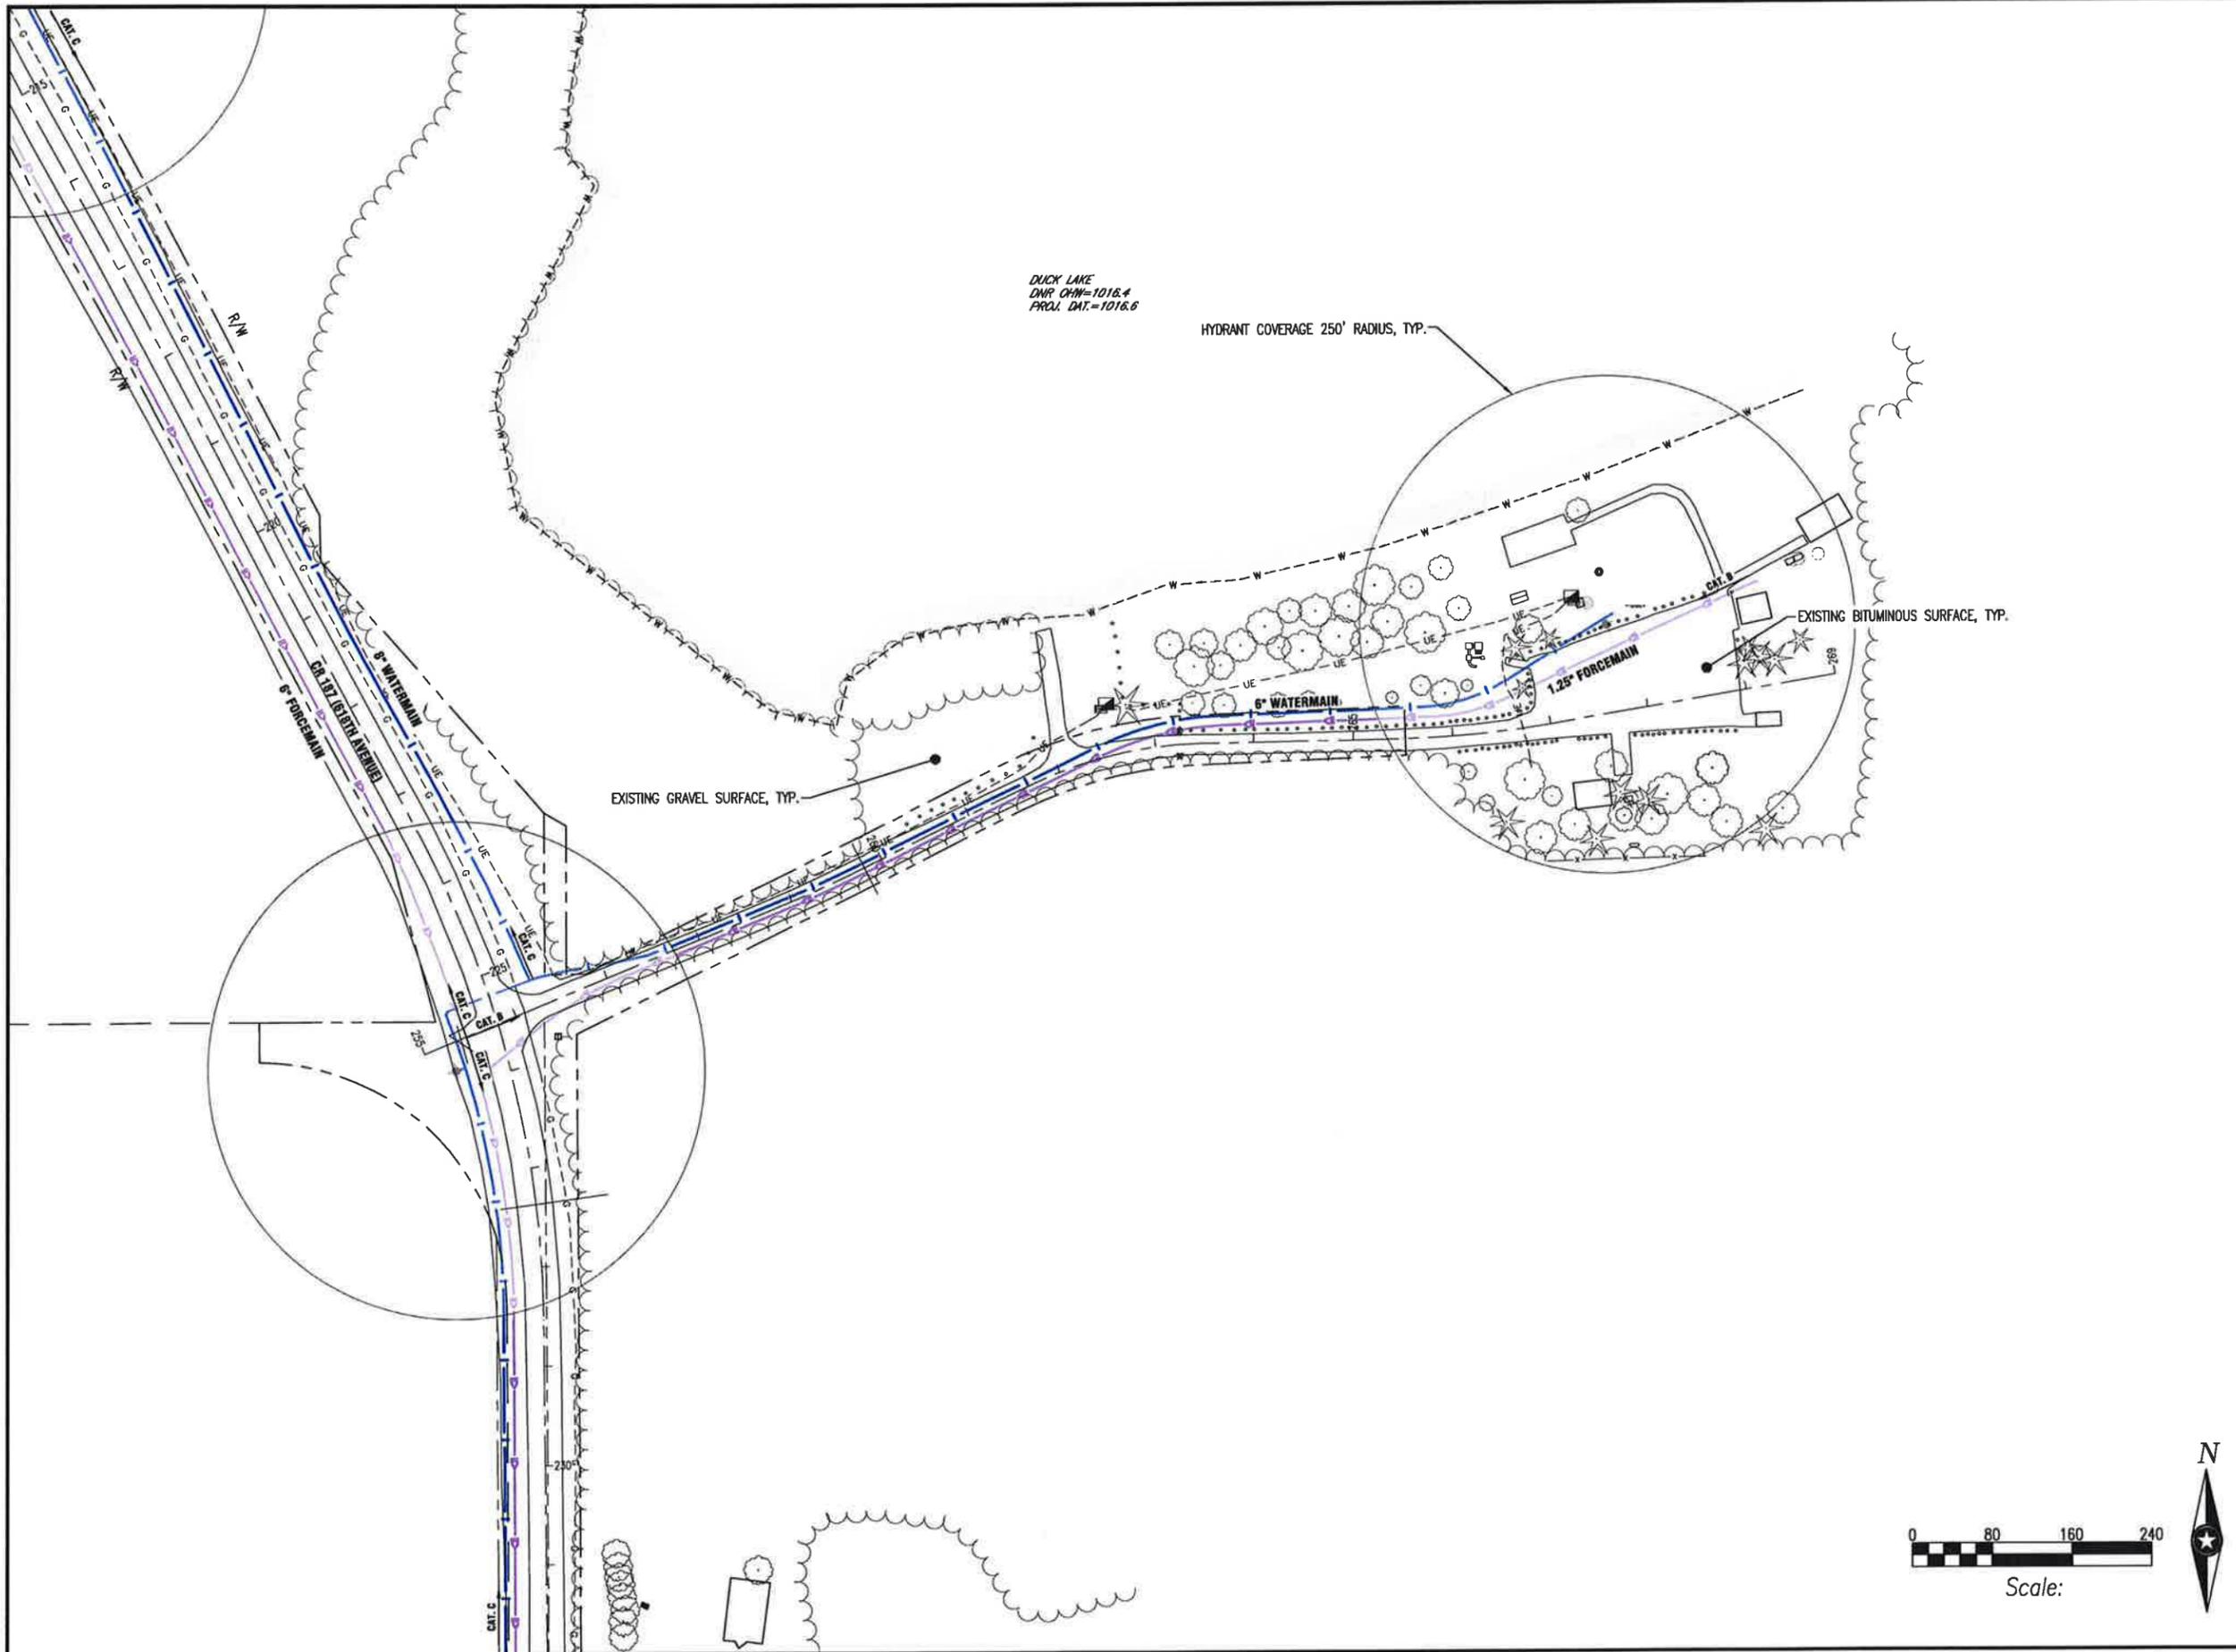

DUCK LAKE  
 DNR OHW=1018.4  
 PROJ. DAT.=1018.6

HYDRANT COVERAGE 250' RADIUS, TYP.

EXISTING GRAVEL SURFACE, TYP.

EXISTING BITUMINOUS SURFACE, TYP.



Scale:



**I&S GROUP**  
*One firm - start to finish™*  
 ARCHITECTS • ENGINEERS • PLANNERS •  
 LAND SURVEYORS • SCIENTISTS  
 Minnesota: Mankato • Faribault  
 Iowa: Storm Lake • Algona • Sac City  
 Wisconsin: La Crosse  
 Web: www.is-grp.com



I HEREBY CERTIFY THAT THIS PLAN, SPECIFICATION, OR REPORT WAS PREPARED BY ME OR UNDER MY DIRECT SUPERVISION AND THAT I AM A DULY LICENSED PROFESSIONAL ENGINEER UNDER THE LAWS OF THE STATE OF MINNESOTA

CHRISTOPHER J. LARSON

*Chris Larson*

DATE: 02/28/2014 LIC. NO. 48735

I HEREBY CERTIFY THAT THIS PLAN, SPECIFICATION, OR REPORT WAS PREPARED BY ME OR UNDER MY DIRECT SUPERVISION AND THAT I AM A DULY LICENSED PROFESSIONAL ENGINEER UNDER THE LAWS OF THE STATE OF MINNESOTA

DATE: LIC. NO.

THIS DOCUMENT IS THE PROPERTY OF I&S GROUP, INC. AND MAY NOT BE USED, COPIED OR DUPLICATED WITHOUT PRIOR WRITTEN CONSENT.

PROJECT  
**NUTMEG ROAD & WEST DUCK LAKE ANNEXATION**

MADISON LAKE MINNESOTA

Revision Schedule		
Mark	Date	Description

PROJECT NO	12-14620
FILE NAME	14620 500 UTILITY
DRAWN BY	JD
DESIGNED BY	CJL/BMW
REVIEWED BY	CJL/BMW
ISSUE DATE	
CLIENT PROJECT NO	

TITLE  
**DUCK LAKE PARK UTILITY PLAN**

SHEET  
**508**

I HEREBY CERTIFY THAT THIS PLAN, SPECIFICATION, OR REPORT WAS PREPARED BY ME OR UNDER MY DIRECT SUPERVISION AND THAT I AM A DULY LICENSED PROFESSIONAL ENGINEER UNDER THE LAWS OF THE STATE OF MINNESOTA.  
**CHRISTOPHER J. LARSON**  
*Chris Larson*  
 DATE: 02/28/2014 LIC. NO. 48735

I HEREBY CERTIFY THAT THIS PLAN, SPECIFICATION, OR REPORT WAS PREPARED BY ME OR UNDER MY DIRECT SUPERVISION AND THAT I AM A DULY LICENSED PROFESSIONAL ENGINEER UNDER THE LAWS OF THE STATE OF MINNESOTA.  
 DATE: \_\_\_\_\_ LIC. NO. \_\_\_\_\_

THIS DOCUMENT IS THE PROPERTY OF I&S GROUP, INC. AND MAY NOT BE USED, COPIED OR DUPLICATED WITHOUT PRIOR WRITTEN CONSENT.

PROJECT  
**DUCK LAKE C.I.C. ANNEXATION**


MADISON LAKE MINNESOTA

Revision Schedule		
Mark	Date	Description


PROJECT NO. 12-14620  
 FILE NAME 14620 500 UTILITY  
 DRAWN BY JD  
 DESIGNED BY C.J./B.M.W.  
 REVIEWED BY C.J./B.M.W.  
 ISSUE DATE  
 CLIENT PROJECT NO.

TITLE  
**DORAN UTILITY PLAN**

SHEET  
**502**

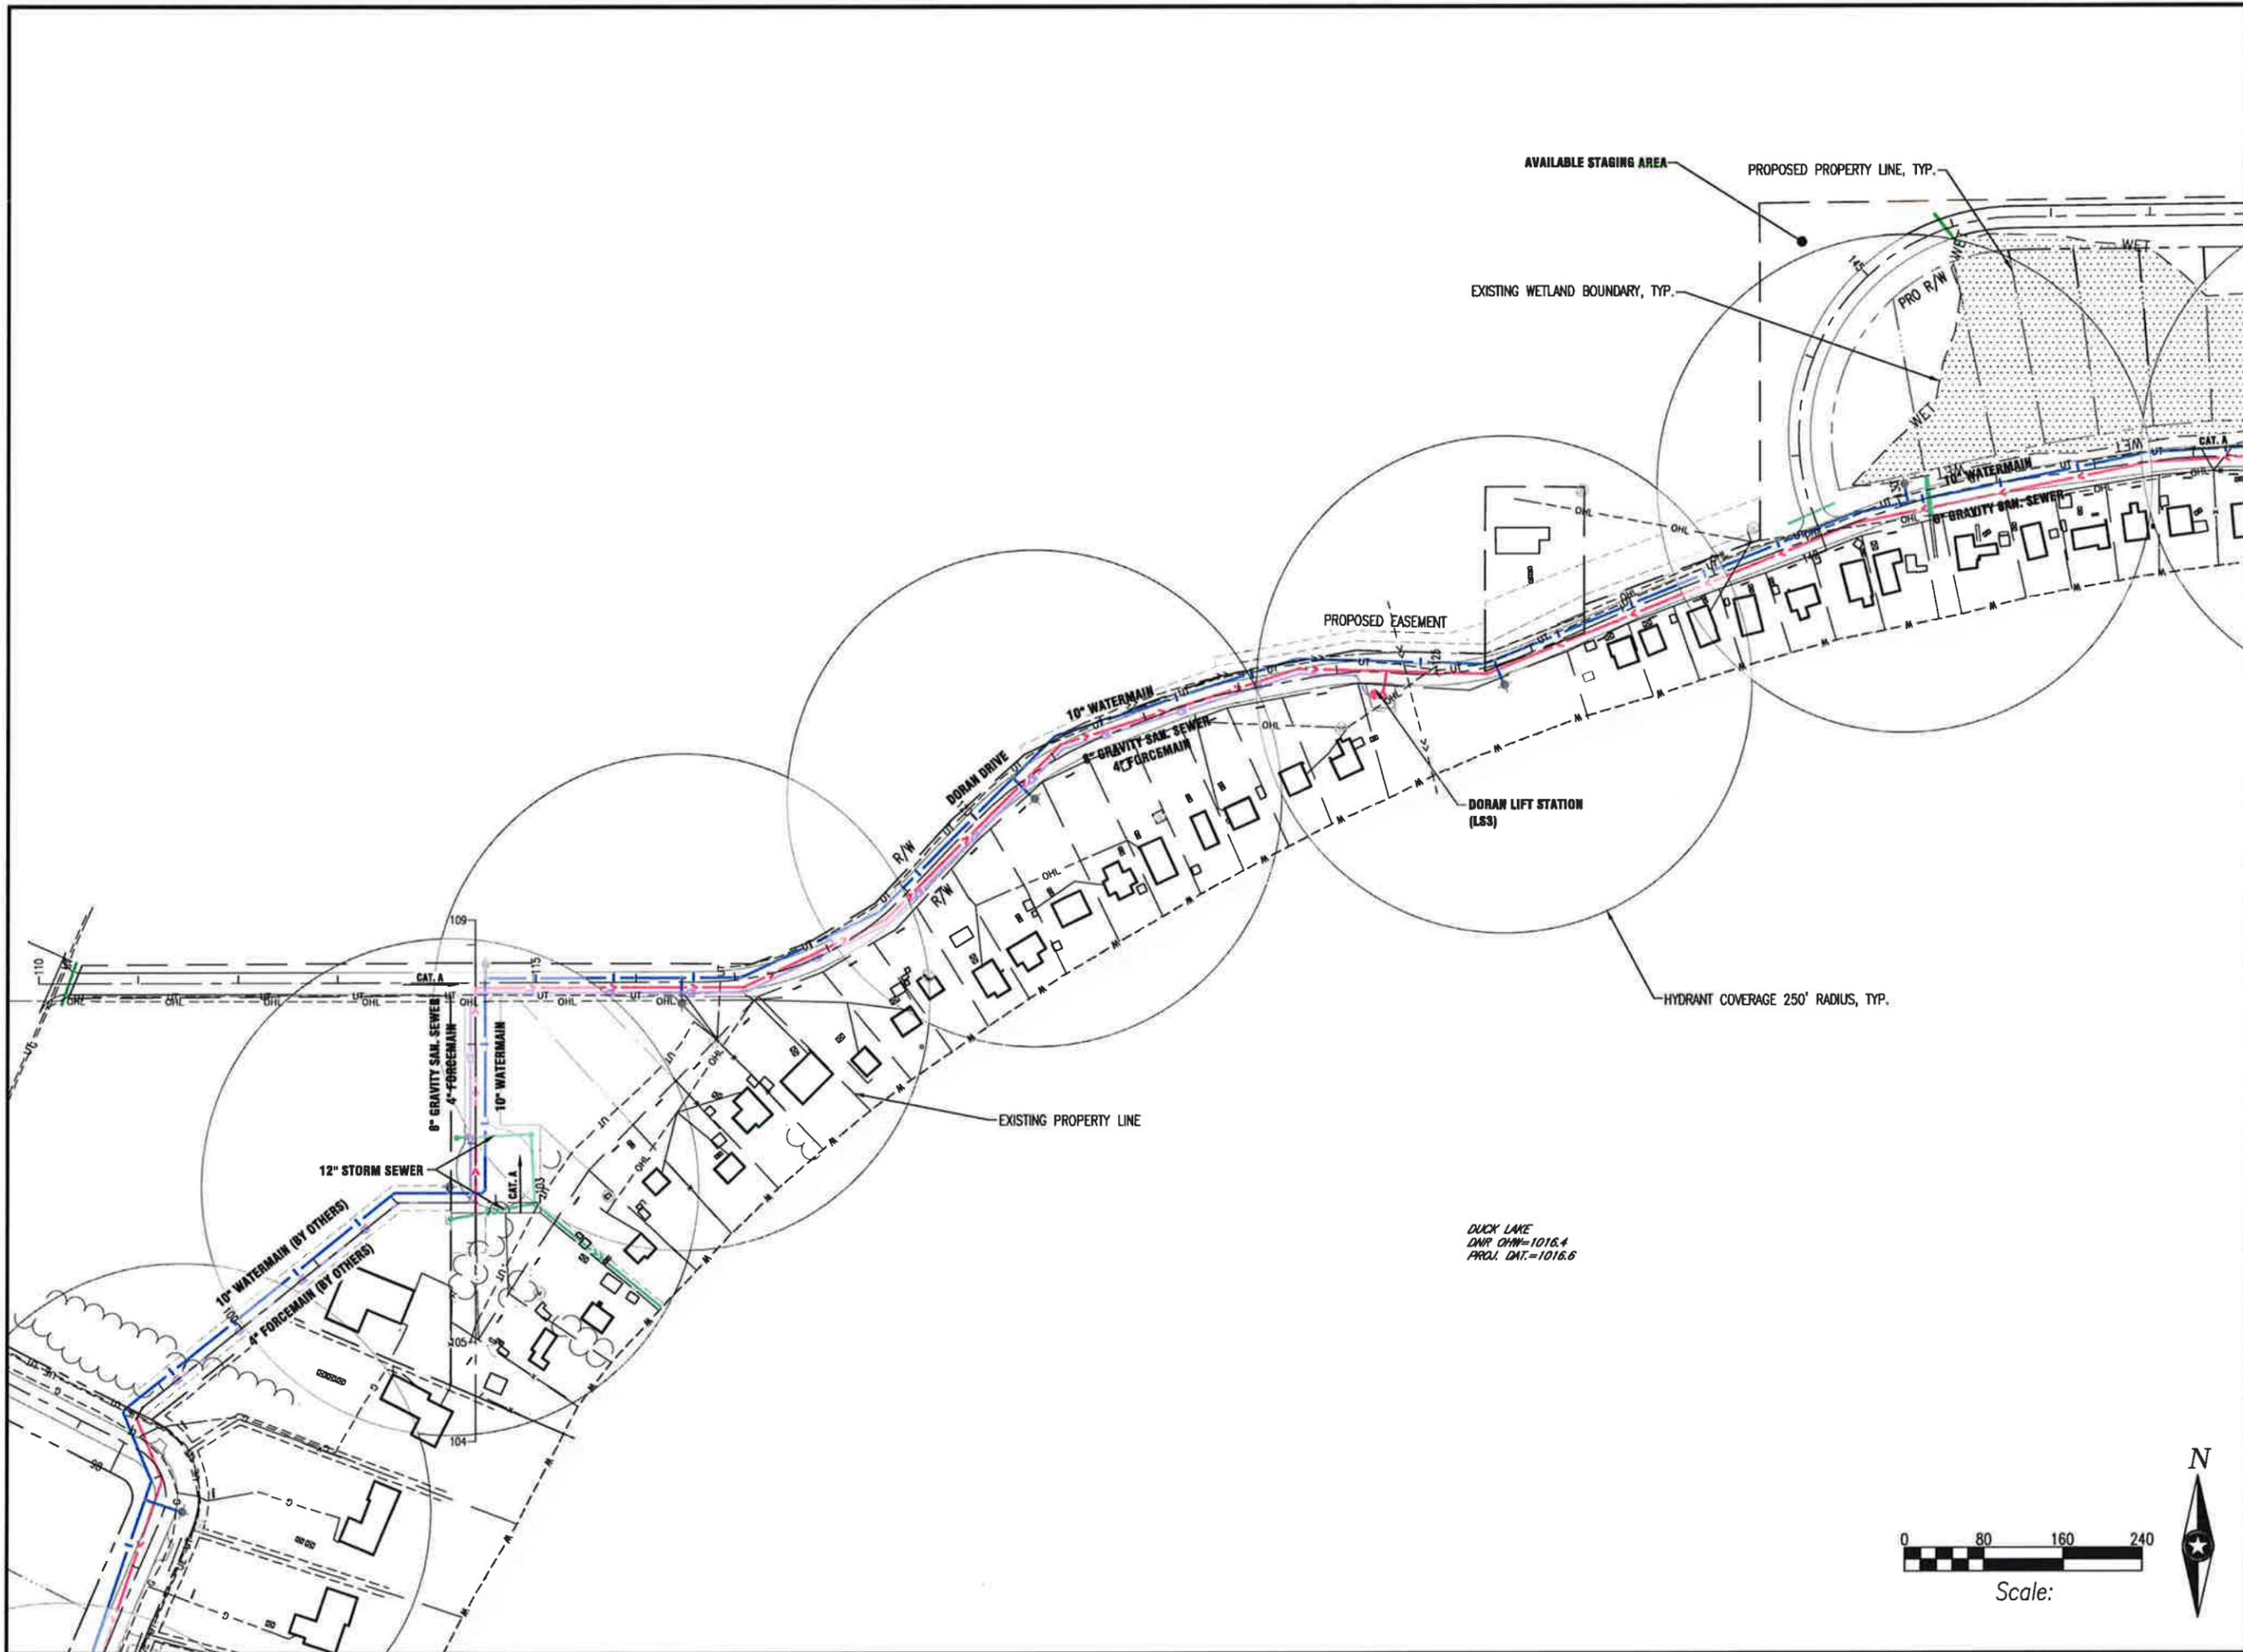

DUCK LAKE  
 DNR CHW=1016.4  
 PROJ. DAT.=1016.6

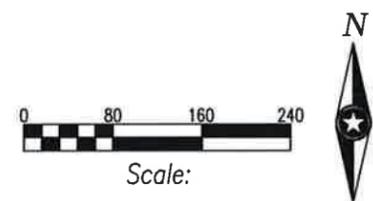



ARCHITECTS • ENGINEERS • PLANNERS •  
LAND SURVEYORS • SCIENTISTS

Minnesota: Mankato • Fairbault  
Iowa: Storm Lake • Algona • Sac City  
Wisconsin: La Crosse

Web: www.is-grp.com



I HEREBY CERTIFY THAT THIS PLAN, SPECIFICATION, OR  
REPORT WAS PREPARED BY ME OR UNDER MY DIRECT  
SUPERVISION AND THAT I AM A DULY LICENSED  
PROFESSIONAL ENGINEER UNDER THE LAWS OF THE  
STATE OF MINNESOTA

CHRISTOPHER J. LARSON

*Chris Larson*

DATE 02/28/2014 LIC. NO. 48735

I HEREBY CERTIFY THAT THIS PLAN, SPECIFICATION, OR  
REPORT WAS PREPARED BY ME OR UNDER MY DIRECT  
SUPERVISION AND THAT I AM A DULY LICENSED  
PROFESSIONAL ENGINEER UNDER THE LAWS OF THE  
STATE OF MINNESOTA

DATE \_\_\_\_\_ LIC. NO. \_\_\_\_\_

THIS DOCUMENT IS THE PROPERTY OF IS GROUP, INC.  
AND MAY NOT BE USED, COPIED OR DUPLICATED  
WITHOUT PRIOR WRITTEN CONSENT.

PROJECT

### DUCK LAKE C.I.C. ANNEXATION

MADISON LAKE MINNESOTA

Revision Schedule		
Mark	Date	Description

PROJECT NO 12-14620

FILE NAME 14620 500 UTILITY

DRAWN BY JD

DESIGNED BY C.JL/BMW

REVIEWED BY C.JL/BMW

ISSUE DATE


CLIENT PROJECT NO

TITLE

### DORAN UTILITY PLAN

SHEET

# 503

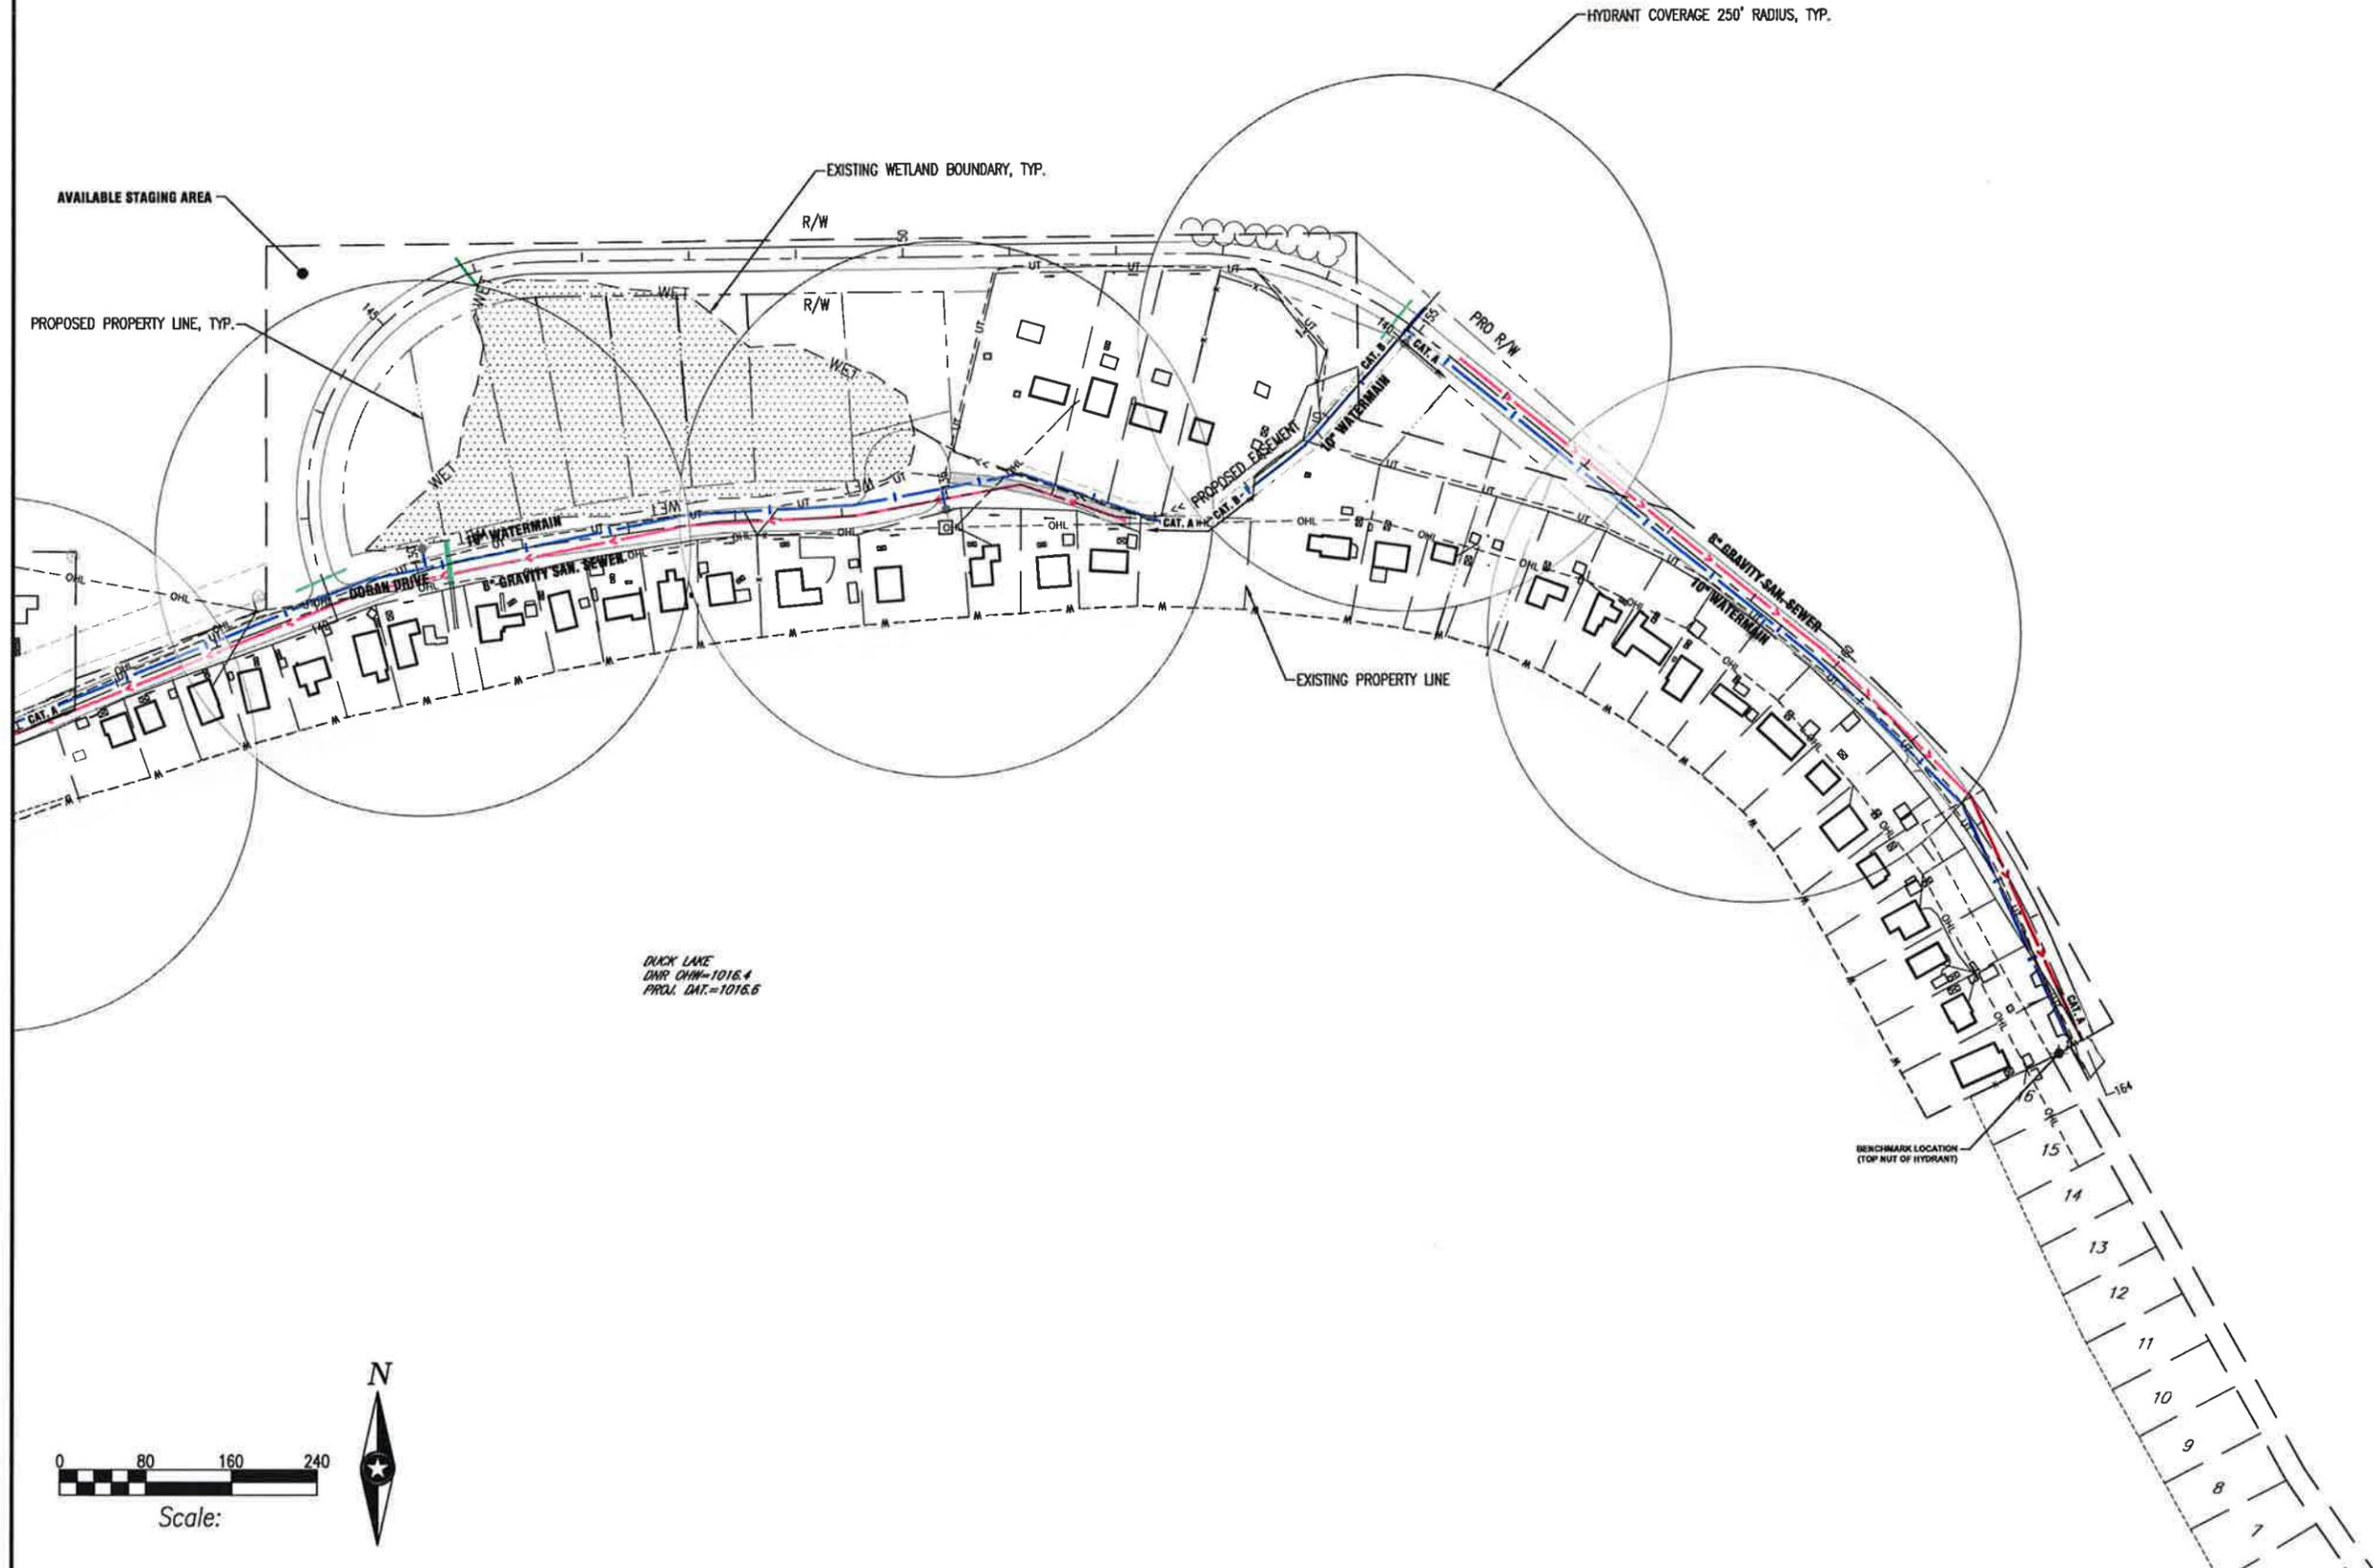

DUCK LAKE  
DNR CHW-1018.4  
PROJ. DAT.=1018.6